

Figure 5

Tonbridge Town Centre Shopping Blocks:

(1)


A Northern Area

West side:

- (i) 132-164 (even) High Street
- (ii) 122-130 (even) High Street

East side:

- (iii) 175-195 (odd) High Street
- (iv) 155-173 (odd) High Street
- (v) 121-153 (odd) High Street
- (vi) 109-119b (odd) High Street
- (vii) 91-101 (odd) High Street

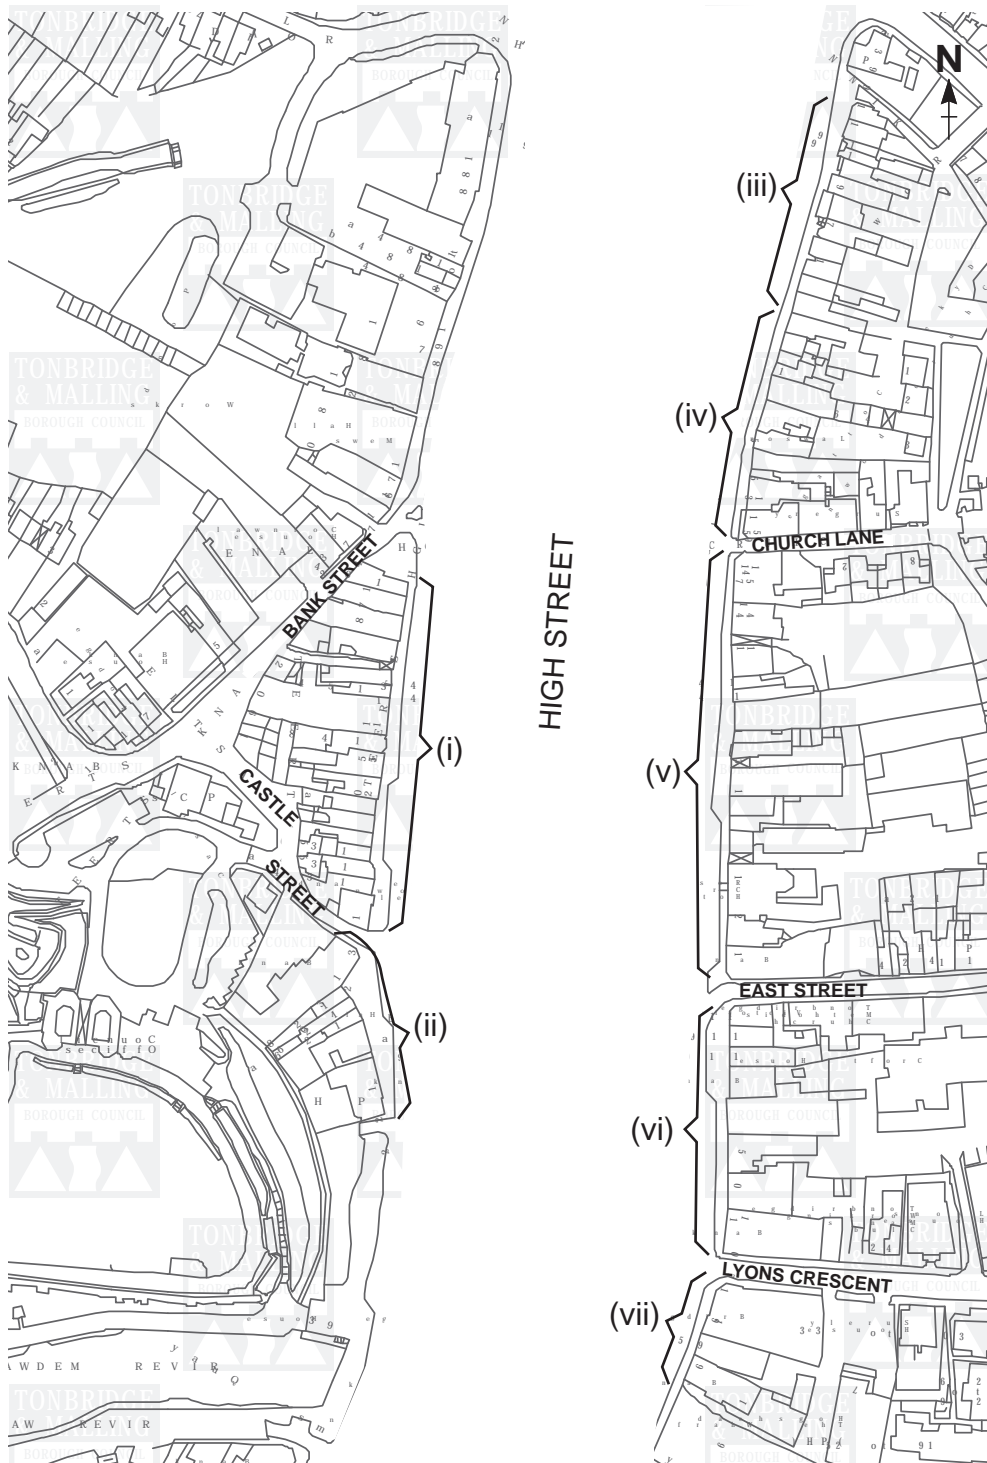


Based upon Ordnance Survey mapping with the permission of the Controller of her Majesty's Stationery Office © Crown Copyright. Unauthorised reproduction infringes Crown copyright and may lead to prosecution or civil proceedings. Tonbridge & Malling Borough Council Licence No.100023300.

(1) Ground floor premises only


**B Central Area**  
West side:

- (i) 84-100 (even) High Street
- (ii) 66-82a (even) High Street
- (iii) 2-4 (inclusive) Bradford Street
- (iv) 62-64 (even) High Street
- (v) 42-60 (even) High Street
- (vi) 16-38 (even) High Street
- (vii) 6-14 (even) High Street

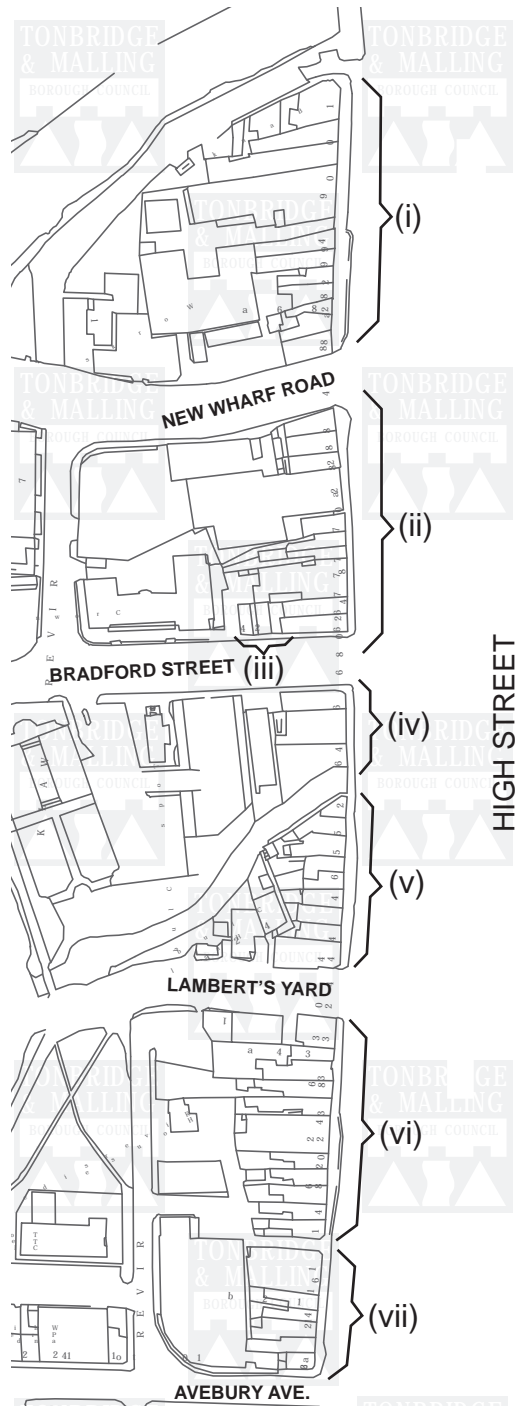

East side:


- (viii) 89 High Street
- (ix) 73-87 (odd) High Street
- (x) North side of Botany
- (xi) 43-71 (odd) High Street
- (xii) 2 Angel Walk & 33-41 (odd) High Street
- (xiii) 4-10 (even) Angel Walk
- (xiv) 3-11 (odd) Angel Walk
- (xv) 1 The Pavilion, 13-27 (odd) High Street & 1 Angel Walk
- (xvi) 3-11 (odd) The Pavilion
- (xvii) 4-12 (even) The Pavilion
- (xviii) 1-11 (odd) High Street & 2 The Pavilion

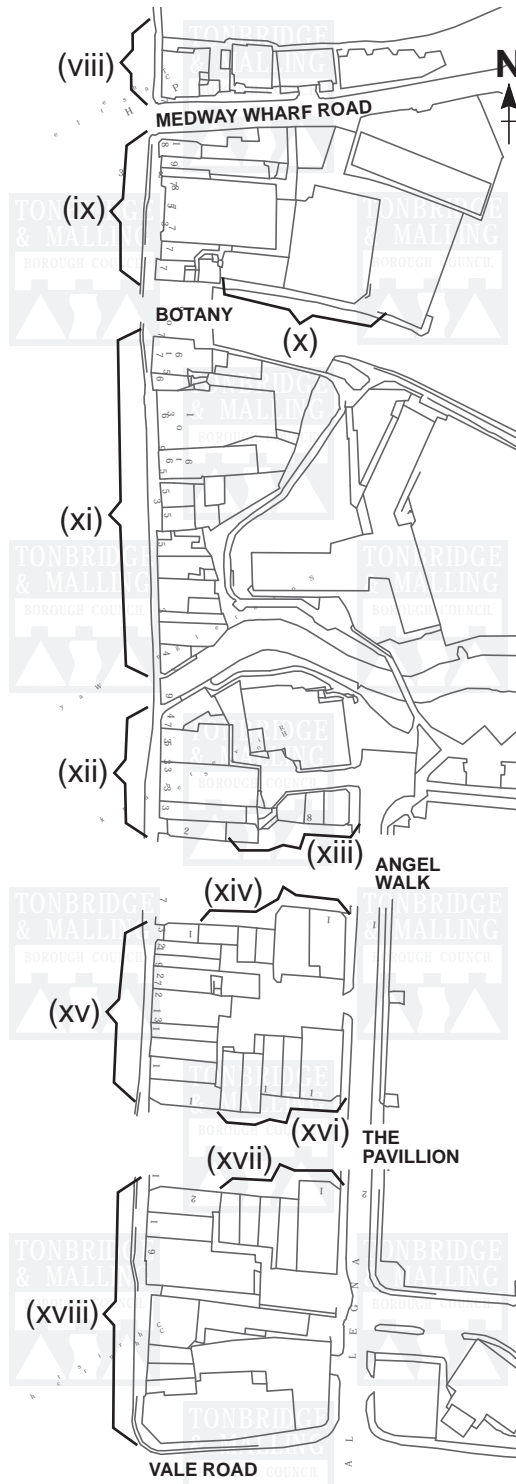

Based upon Ordnance Survey mapping with the permission of the Controller of Her Majesty's Stationery Office. © Crown Copyright. Unauthorised reproduction infringes Crown copyright and may lead to prosecution or civil proceedings. Tonbridge & Malling Borough Council Licence No.100023300.


**C Southern Area**  
West side:

- (i) 1-11b (odd) Quarry Hill Road
- (ii) 13-29a (odd) Quarry Hill Road

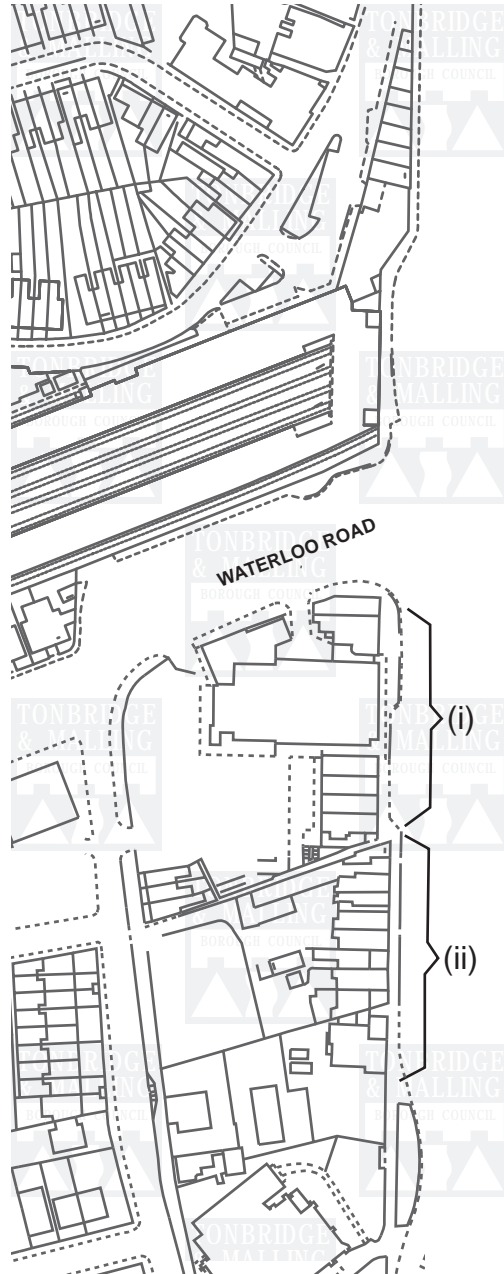

East side:

- (iii) Part of corner premises & 1-11 (inclusive) Quarry Hill Parade

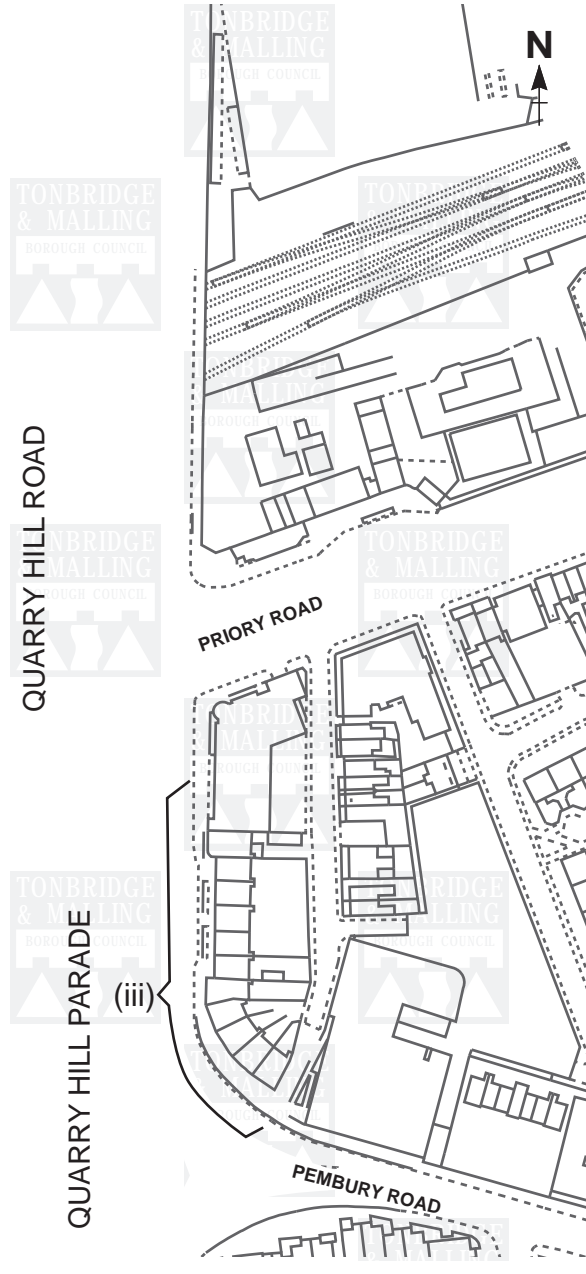

Based upon Ordnance Survey mapping with the permission of the Controller of her Majesty's Stationery Office © Crown Copyright. Unauthorised reproduction infringes Crown copyright and may lead to prosecution or civil proceedings. Tonbridge & Malling Borough Council Licence No.100023300.