


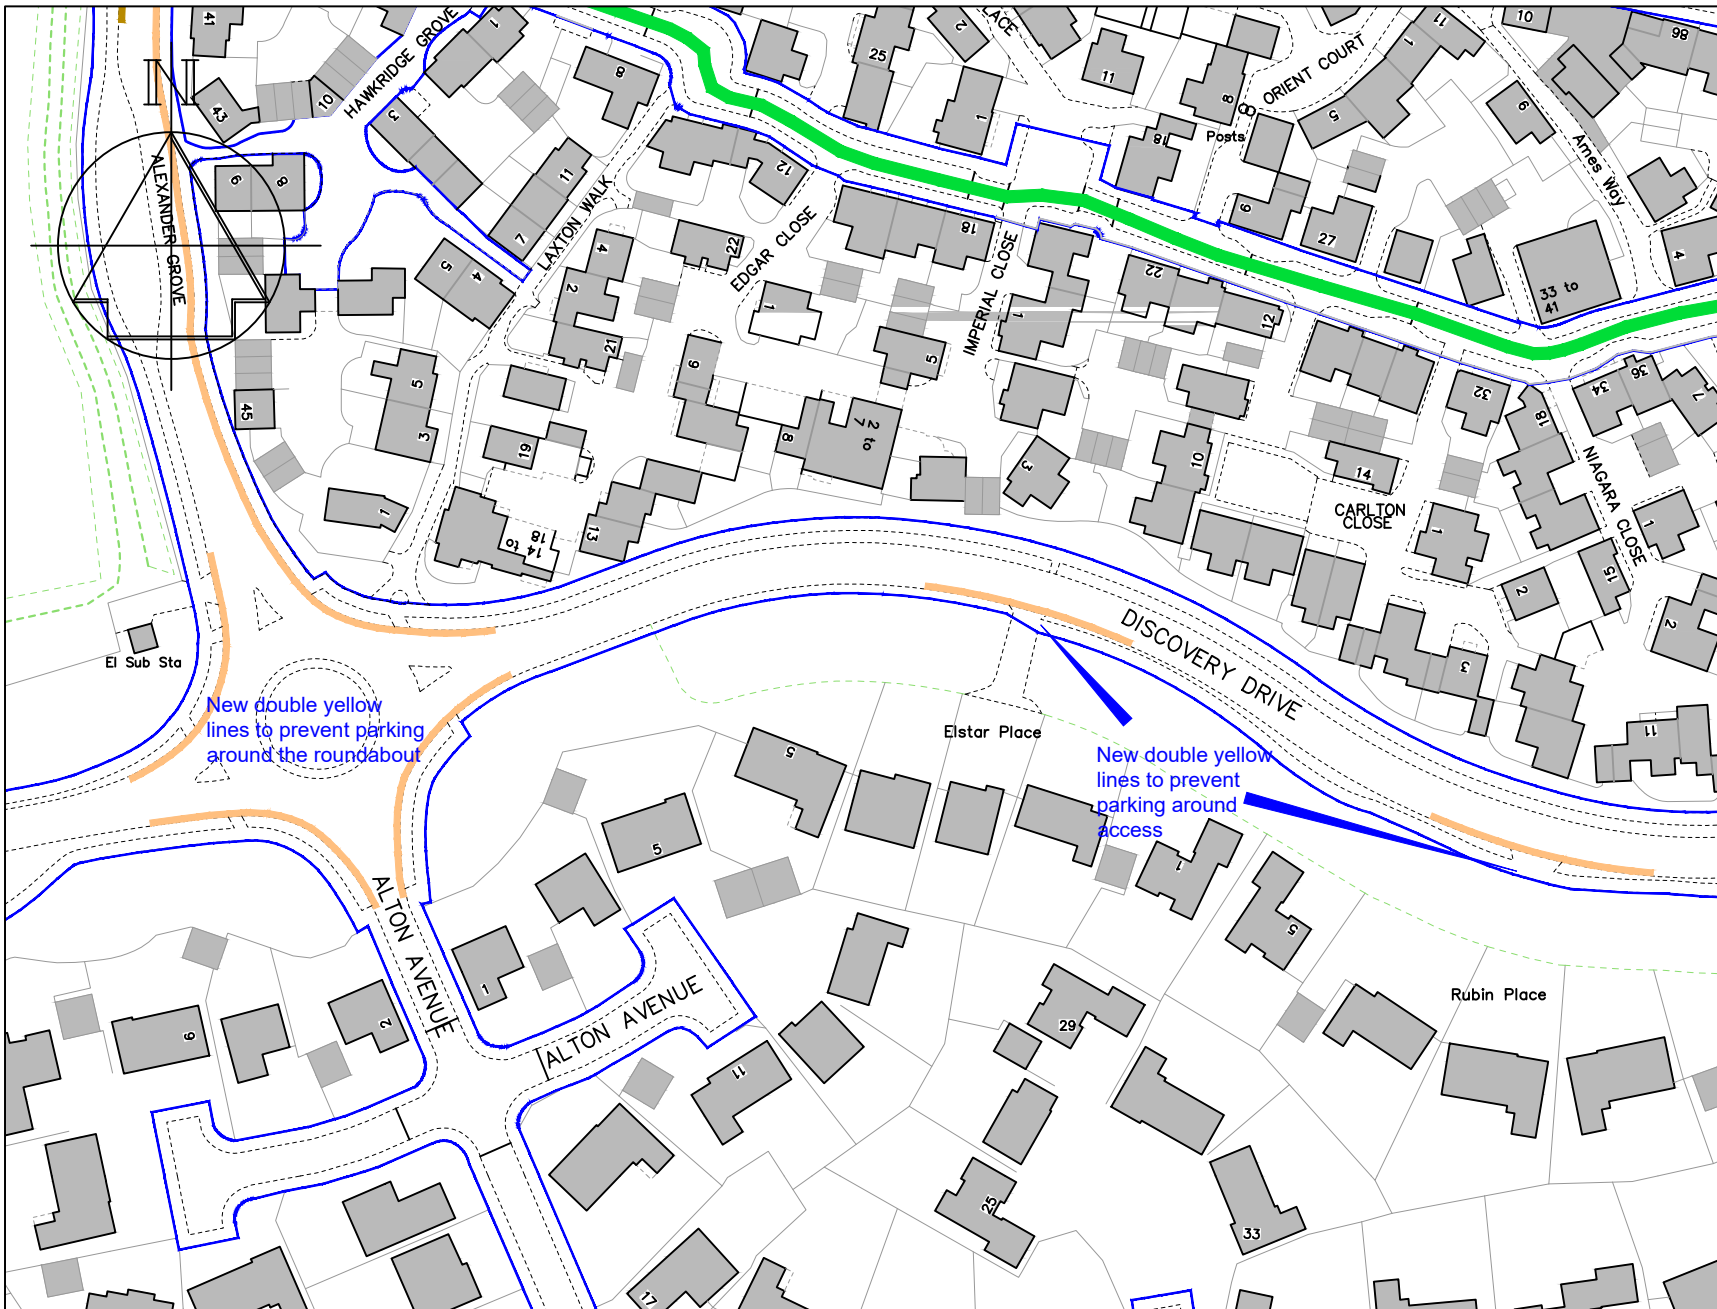

KEY

- Proposed "No waiting at any time" (double yellow lines)
- Proposed "Bus Stop Clearway" (yellow bus stop marking)
- Existing "School Keep Clear" (yellow zig-zag marking)
- Highway boundary (TMBC cannot introduce parking restrictions to roads that are not adopted as public highway)
- Road being considered separately by Kent County Council to become one-way (direction to be established).

B	Key amended, potential one-way added, revised to 2nd Formal	9/23
A	Revised to Formal	2/21
	Revision	Date



Technical Services
Gibson Building
Gibson Drive
Kings Hill
West Malling
Kent ME19 4LZ
Tel: 01732 844522 Fax: 01732 876317

Project Title
**Kings Hill Parking Review
Formal consultation**

Drawing Title
**Discovery Drive (east of
Alexander Grove)**

Drawn ACB	Checked AE	Date 1/2019
--------------	---------------	----------------

Scale 1 : 1250 @ A4

Drawing No. DD/586/10	Rev B
--------------------------	----------