


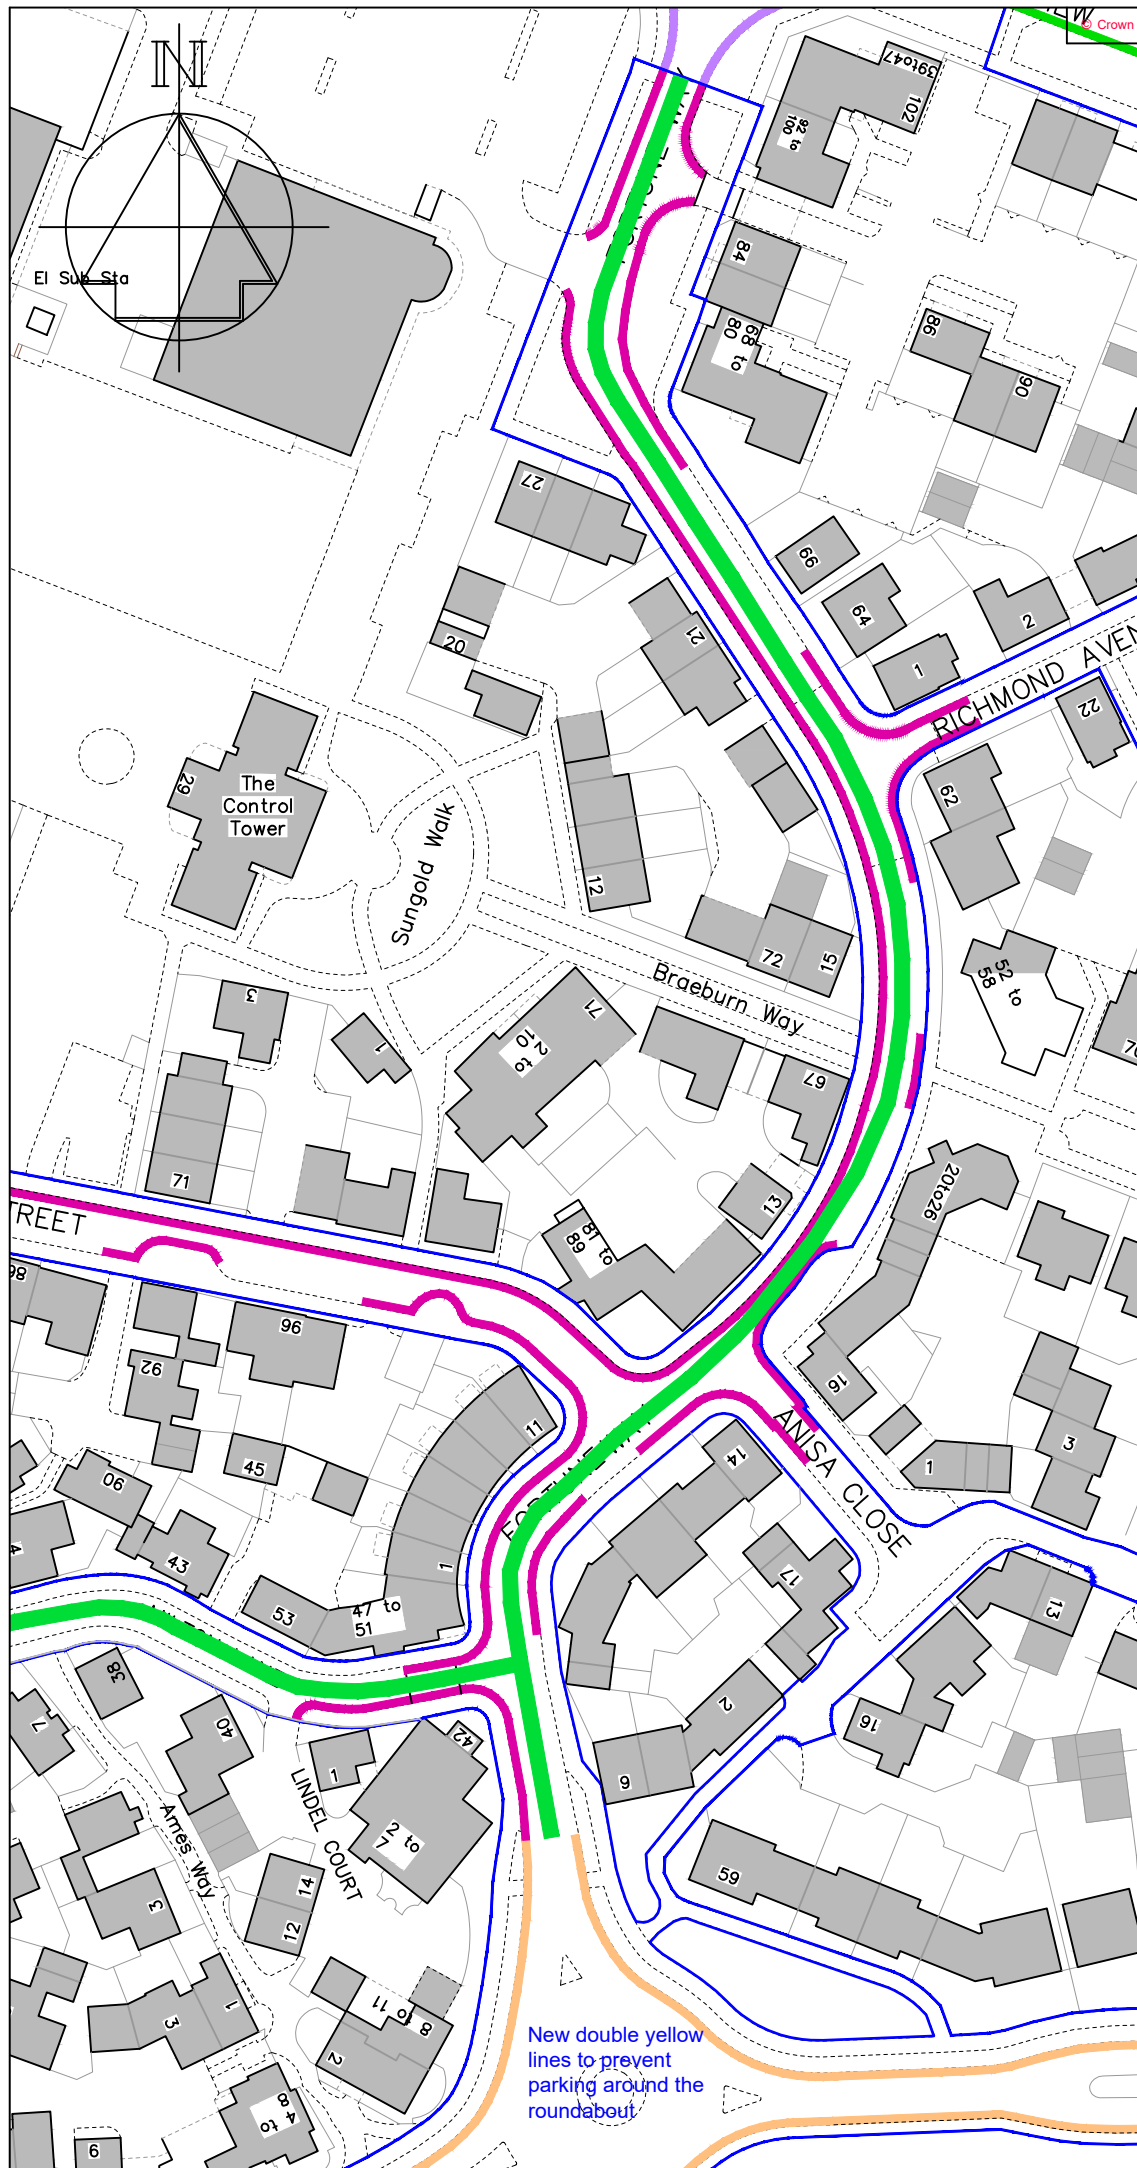

KEY

- Existing "No waiting at any time" (double yellow lines)
- Proposed "No waiting at any time" (double yellow lines) should the road be adopted by Kent County Council
- Highway boundary (TMBC cannot introduce parking restrictions to roads that are not adopted as public highway)
- Road being considered separately by Kent County Council to become one-way (direction to be established).
- Proposed "No waiting at any time" (double yellow lines), not being taken forward until KCC's one-way street proposals are resolved.

B	Key amended, possible one-way added, Revised to 2nd Formal	9/23
A	Revised to Formal	2/21
	Revision	Date



Technical Services
Gibson Building
Gibson Drive
Kings Hill
West Malling
Kent ME19 4LZ
Tel: 01732 844522 Fax: 01732 876317

Project Title
Kings Hill Parking Review
Formal consultation

Drawing Title
Fortune Way

Drawn ACB Checked AE Date 1/2019

Scale 1 : 1250 @ A4

Drawing No.
DD/586/12

Rev
B

New double yellow lines to prevent parking around the roundabout