


Key

 Proposed "No waiting at any time" (Double yellow lines)

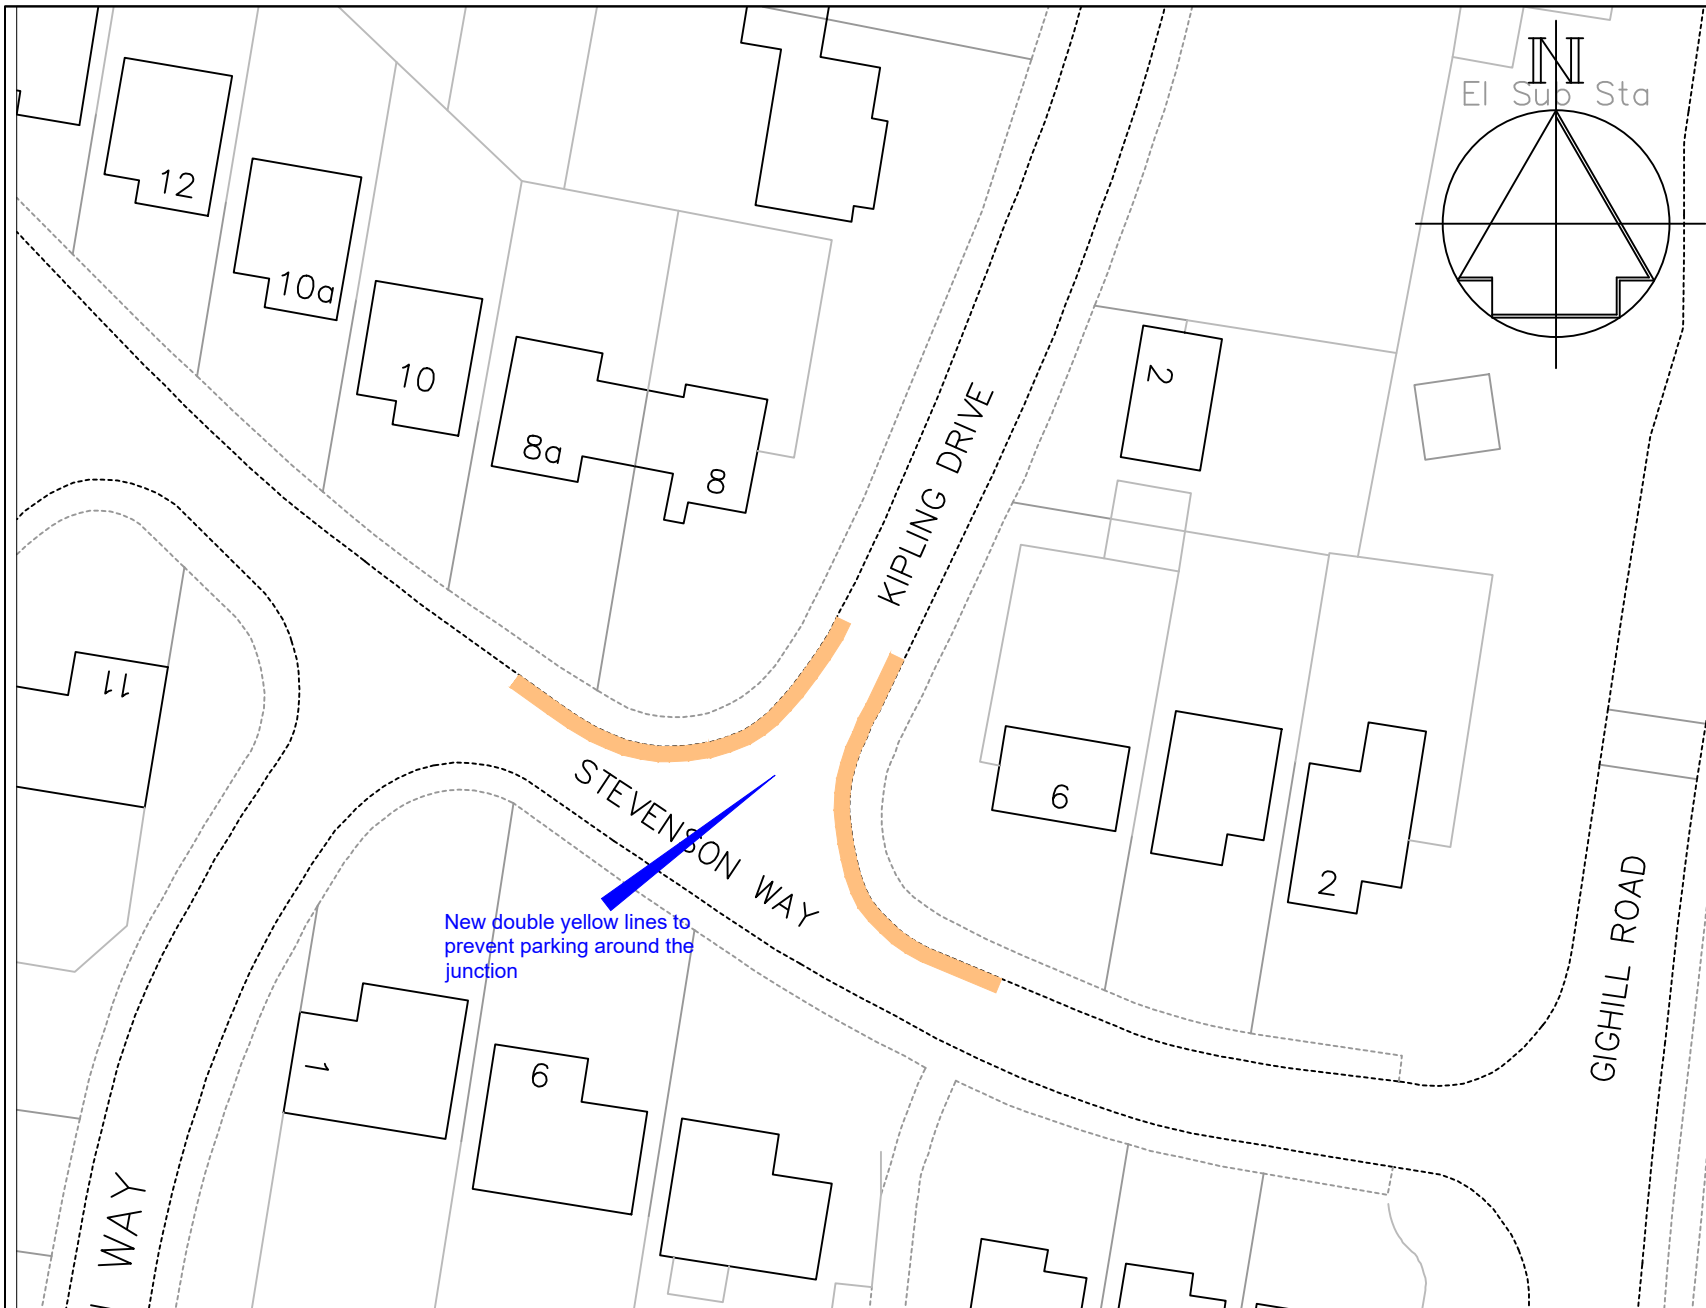

-	-	-
Revision		Date



Technical Services
Gibson Building
Gibson Drive
Kings Hill
West Malling
Kent ME19 4LZ
Tel: 01732 844522 Fax: 01732 876317

Project Title
Parking Action Plan - Phase 13
Informal consultation

Drawing Title
Larkfield
Stevenson Way and Kipling Drive

Drawn	Checked	Date
ACB	AE	11/2021

Scale 1 : 500 @ A4

Drawing No.	Rev
DD/591/16	-