


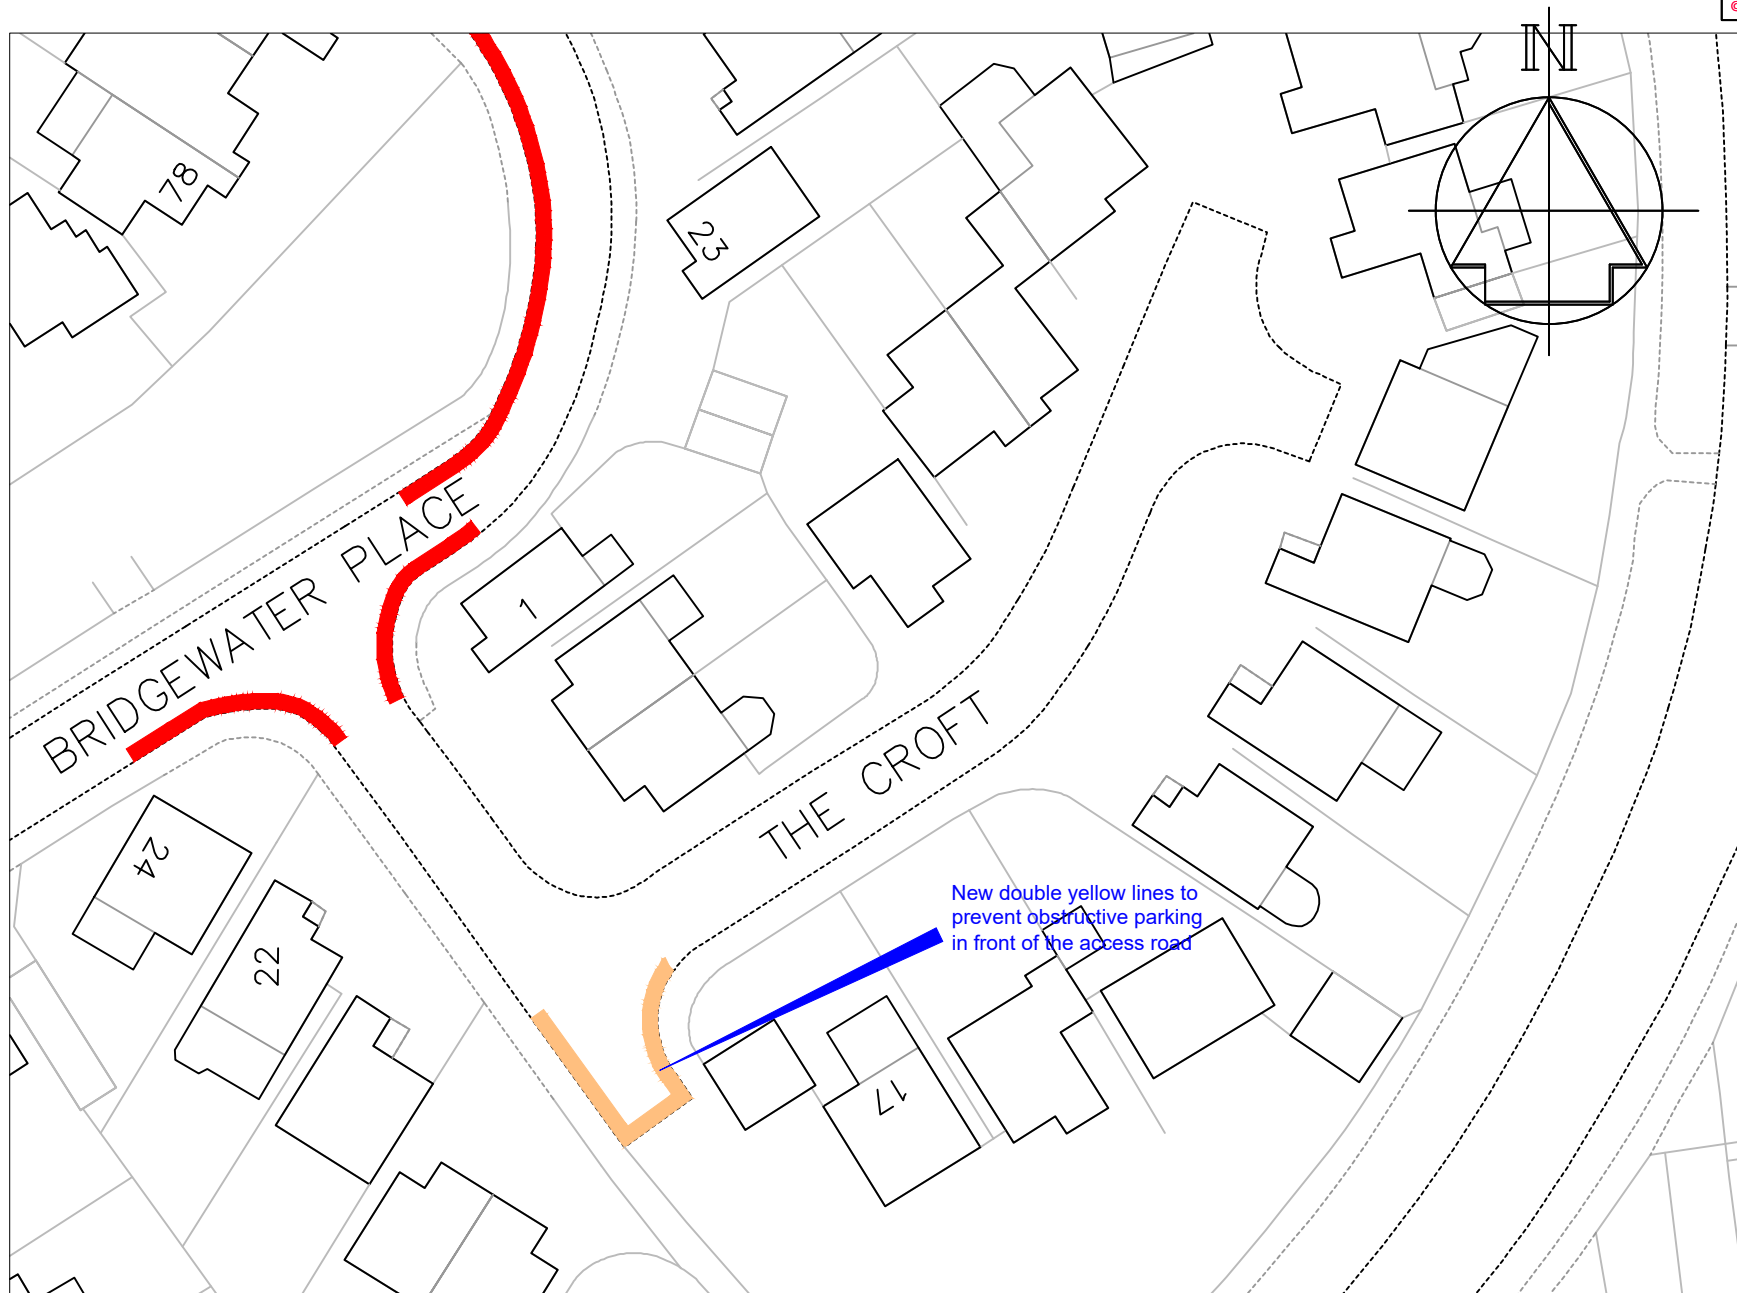

Key

- Existing "No waiting at any time" (Double yellow lines)
- Proposed "No waiting at any time" (Double yellow lines)



Technical Services
 Gibson Building
 Gibson Drive
 Kings Hill
 West Malling
 Kent ME19 4LZ
 Tel: 01732 844522 Fax: 01732 876317

Project Title

Parking Action Plan - Phase 13
 Informal consultation

Drawing Title

Leybourne
 The Croft

-	-	-
Revision		Date
Drawn ACB	Checked AE	Date 11/2021
Scale 1 :1000 @ A4		
Drawing No. DD/591/17		Rev -