


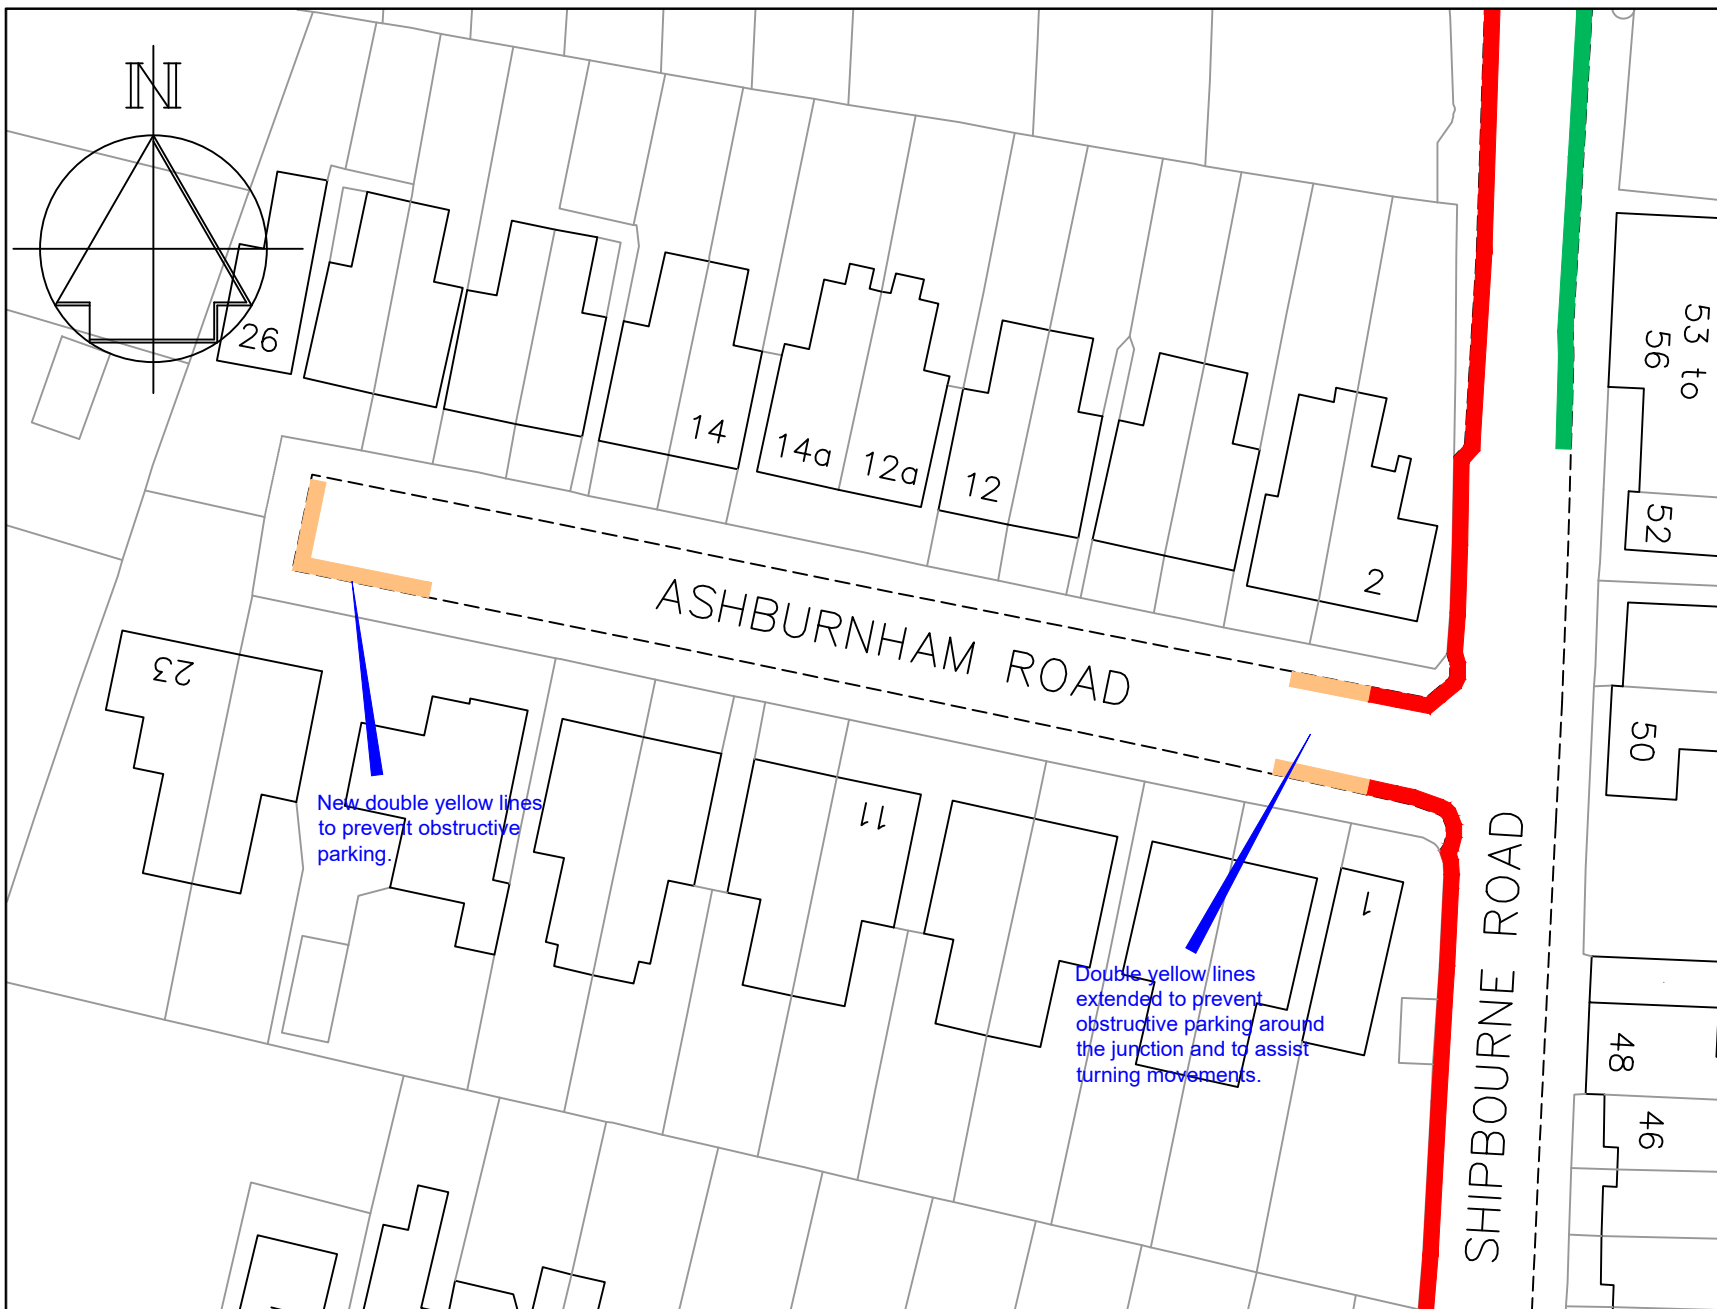

Key

- Existing "No waiting at any time" (double yellow lines)
- Proposed "No waiting at any time" (double yellow lines)

New double yellow lines to prevent obstructive parking.

Double yellow lines extended to prevent obstructive parking around the junction and to assist turning movements.

-		-
Revision		Date
Drawn ACB	Checked AE	Date 12/2021
Scale 1 : 1000 @ A4		
Drawing No. DD/591/18		Rev -



STREETSCENE,
LEISURE &
TECHNICAL SERVICES

Transportation Team

Gibson Building
Gibson Drive
Kings Hill
West Malling
Kent ME19 4LZ
Tel: 01732 844522 Fax: 01732 876317

Project Title

Parking Action Plan - Phase 13
Informal consultation

Drawing Title

Tonbridge
Ashburnham Road