


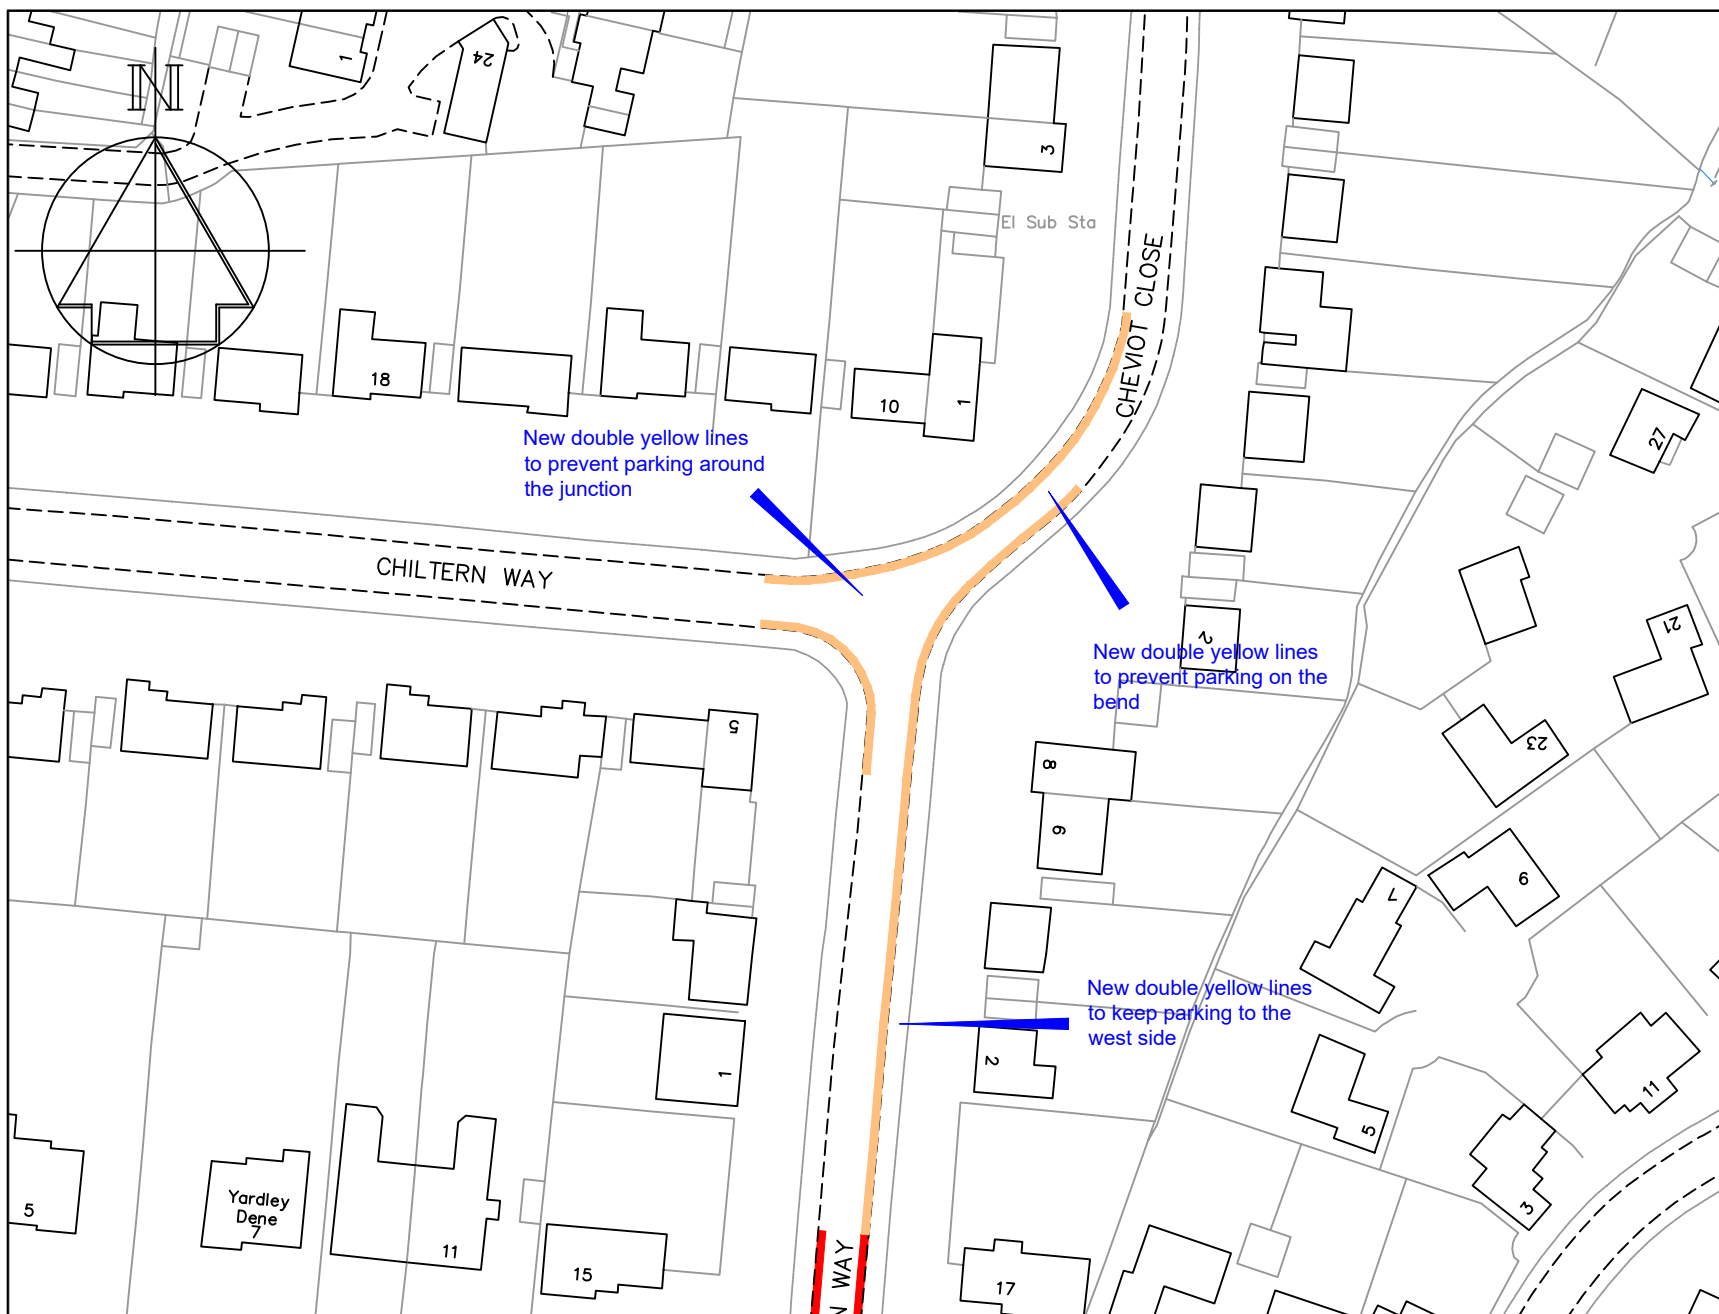

New double yellow lines
to prevent parking around
the junction

New double yellow lines
to prevent parking on the
bend

New double yellow lines
to keep parking to the
west side

Key

- Existing "No waiting at any time"
(double yellow lines)
- Proposed "No waiting at any time"
(double yellow lines)



STREETSCENE,
LEISURE &
TECHNICAL SERVICES

Transportation Team

Gibson Building
Gibson Drive
Kings Hill
West Malling
Kent ME19 4LZ
Tel: 01732 844522 Fax: 01732 876317

Project Title

Parking Action Plan - Phase 13
Informal consultation

Drawing Title

Tonbridge
Chiltern Way & Cheviot Close

Revision

Date

Drawn ACB	Checked AE	Date 12/2021
--------------	---------------	-----------------

Scale 1 : 1000 @ A4

Drawing No. DD/xxx/xx	Rev -
--------------------------	----------