


Key

— Proposed "No waiting at any time" (double yellow lines)

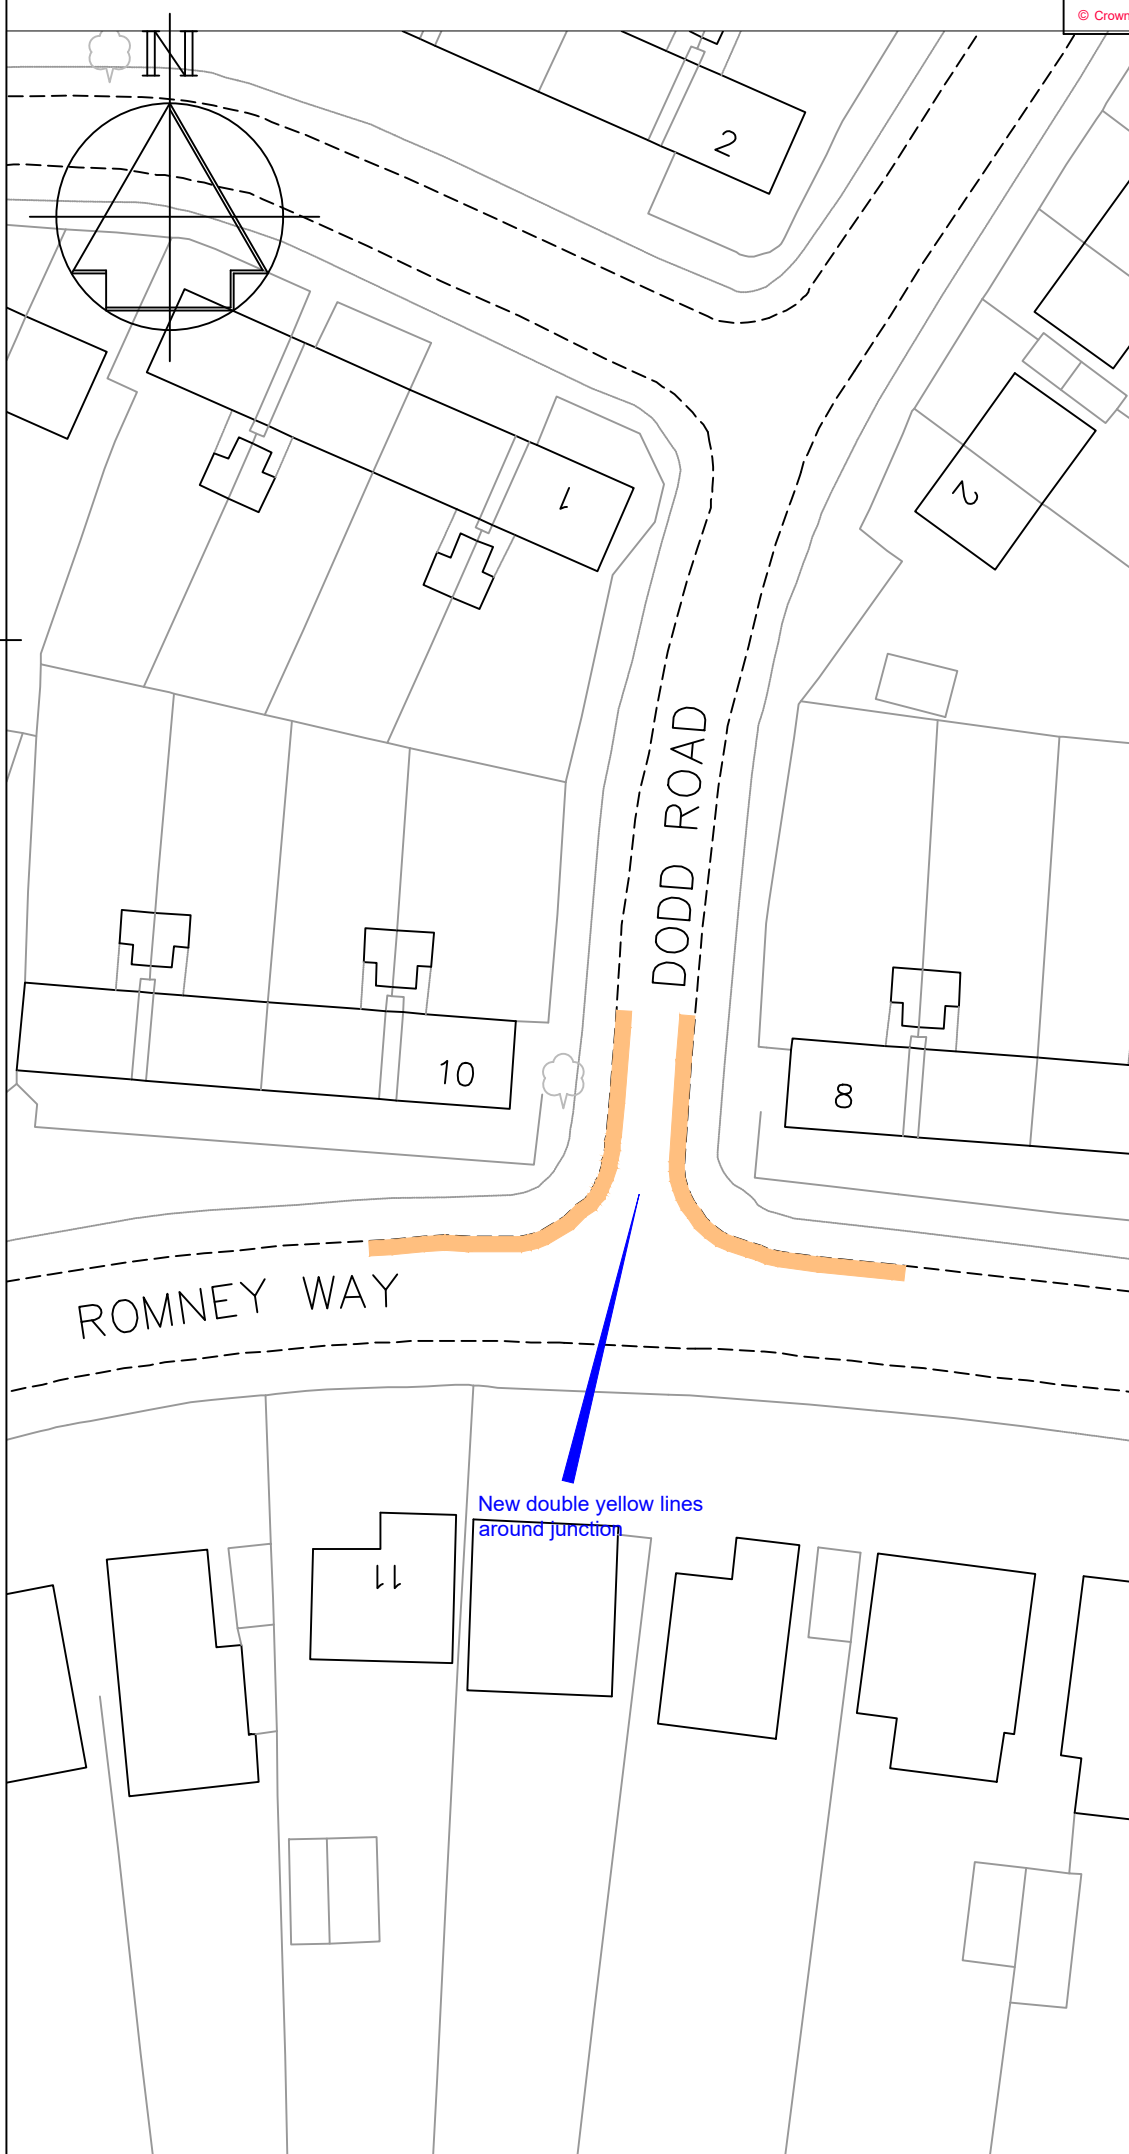

-	-	-
Revision		Date



Technical Services

Gibson Building
Gibson Drive
Kings Hill
West Malling
Kent ME19 4LZ
Tel: 01732 844522 Fax: 01732 876317

Project Title
**Parking Action Plan
Phase 13
Informal consultation**

Drawing Title
**Tonbridge
Dodd Road & Romney Way**

Drawn ACB | Checked AE | Date 11/2021

Scale **1 :500 @ A4**

Drawing No.
DD/591/20

Rev
-