


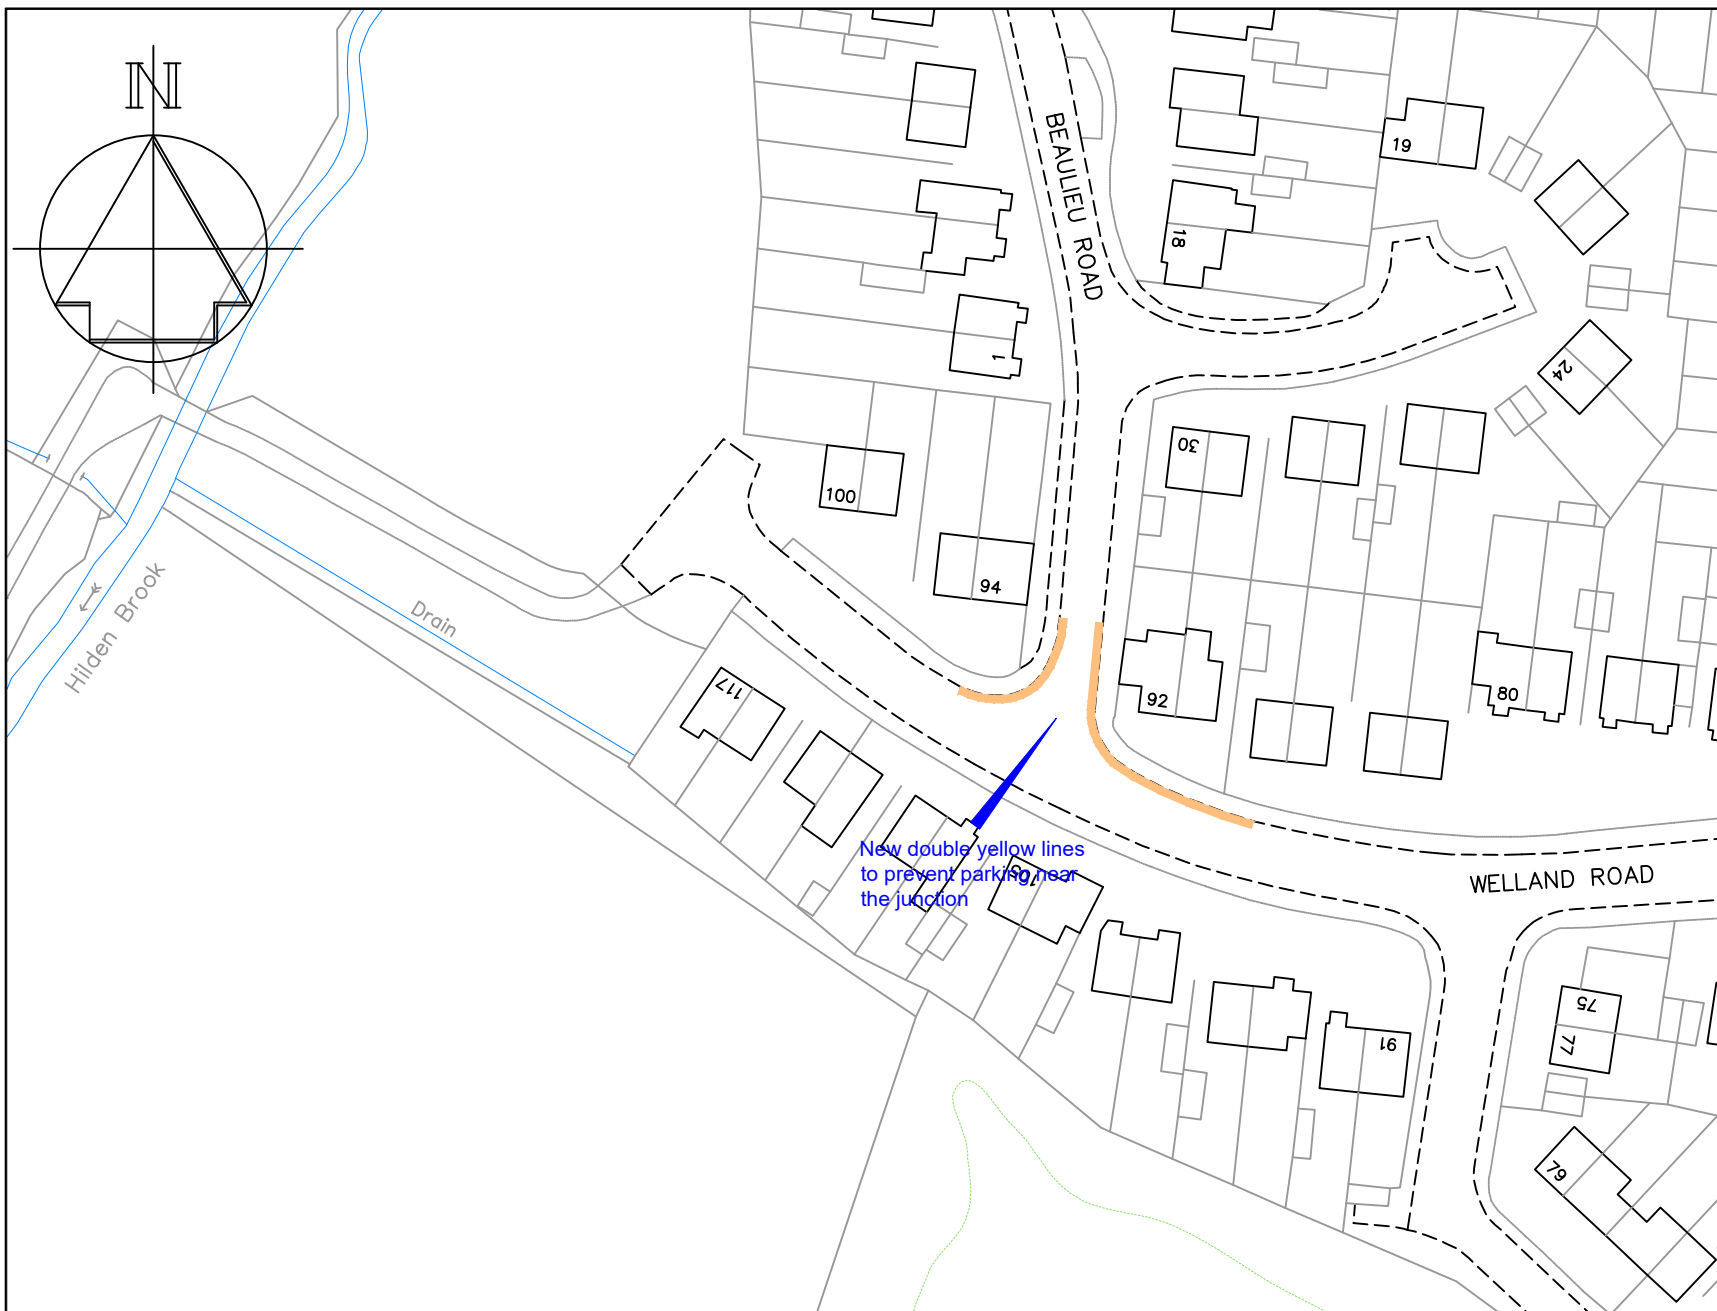

Key

Proposed "No waiting at any time"
(double yellow lines)

-	-	-
Revision		Date



STREETSCENE,
LEISURE &
TECHNICAL SERVICES

Transportation Team

Gibson Building
Gibson Drive
Kings Hill
West Malling
Kent ME19 4LZ
Tel: 01732 844522 Fax: 01732 876317

Project Title

Parking Action Plan - Phase 13
Informal consultation

Drawing Title

Tonbridge
Welland Road & Beaulieu Road

Drawn ACB	Checked AE	Date 12/2021
--------------	---------------	-----------------

Scale 1 : 1000 @ A4

Drawing No. DD/591/23	Rev -
--------------------------	----------