


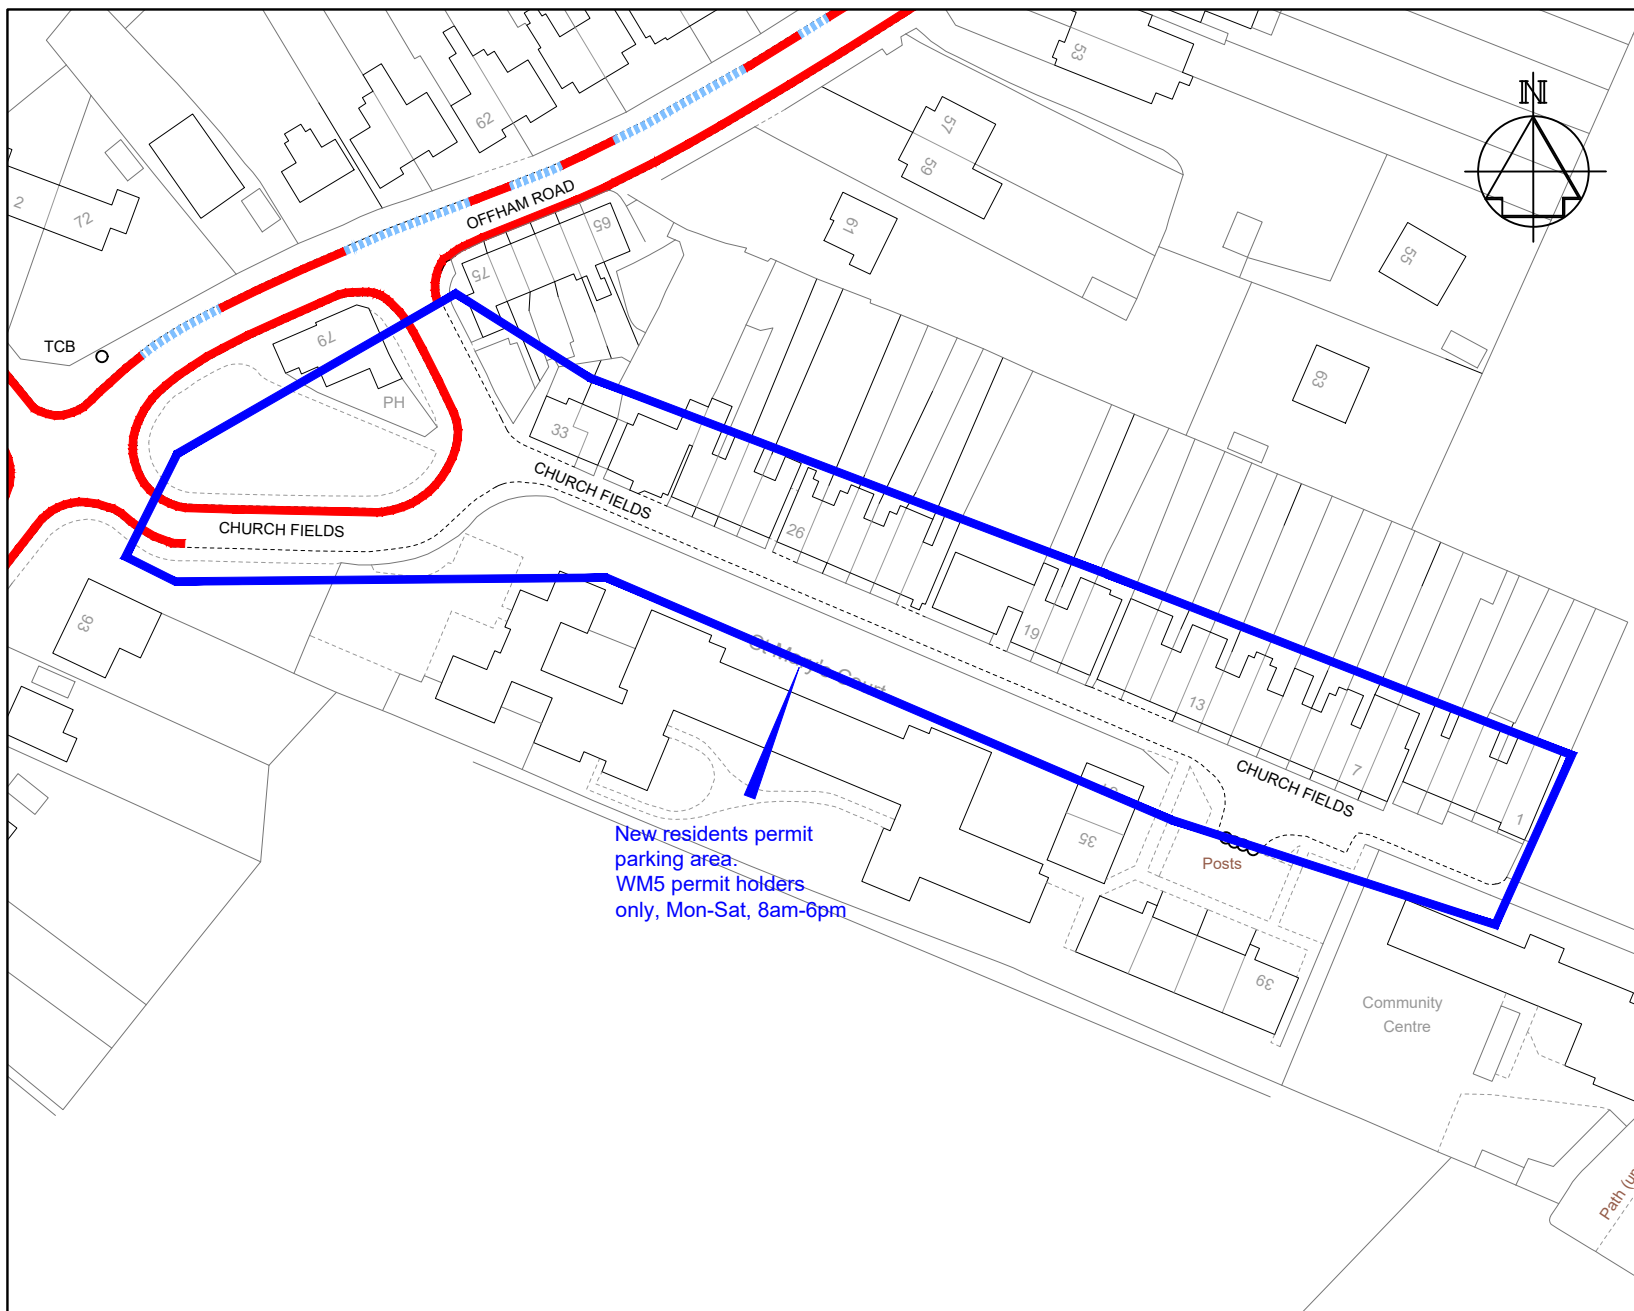

New residents permit
parking area.
WM5 permit holders
only, Mon-Sat, 8am-6pm

A		
	Revision	Date
Drawn ACB	Checked AE	Date 11/2021
Scale 1 : 1000 @ A4		
Drawing No. DD/591/28		Rev



Technical Services
Gibson Building
Gibson Drive
Kings Hill
West Malling
Kent ME19 4LZ
Tel: 01732 844522 Fax: 01732 876317

Project Title
Local Parking Plan - Phase 13
Informal consultation

Drawing Title
West Malling
Churchfields