


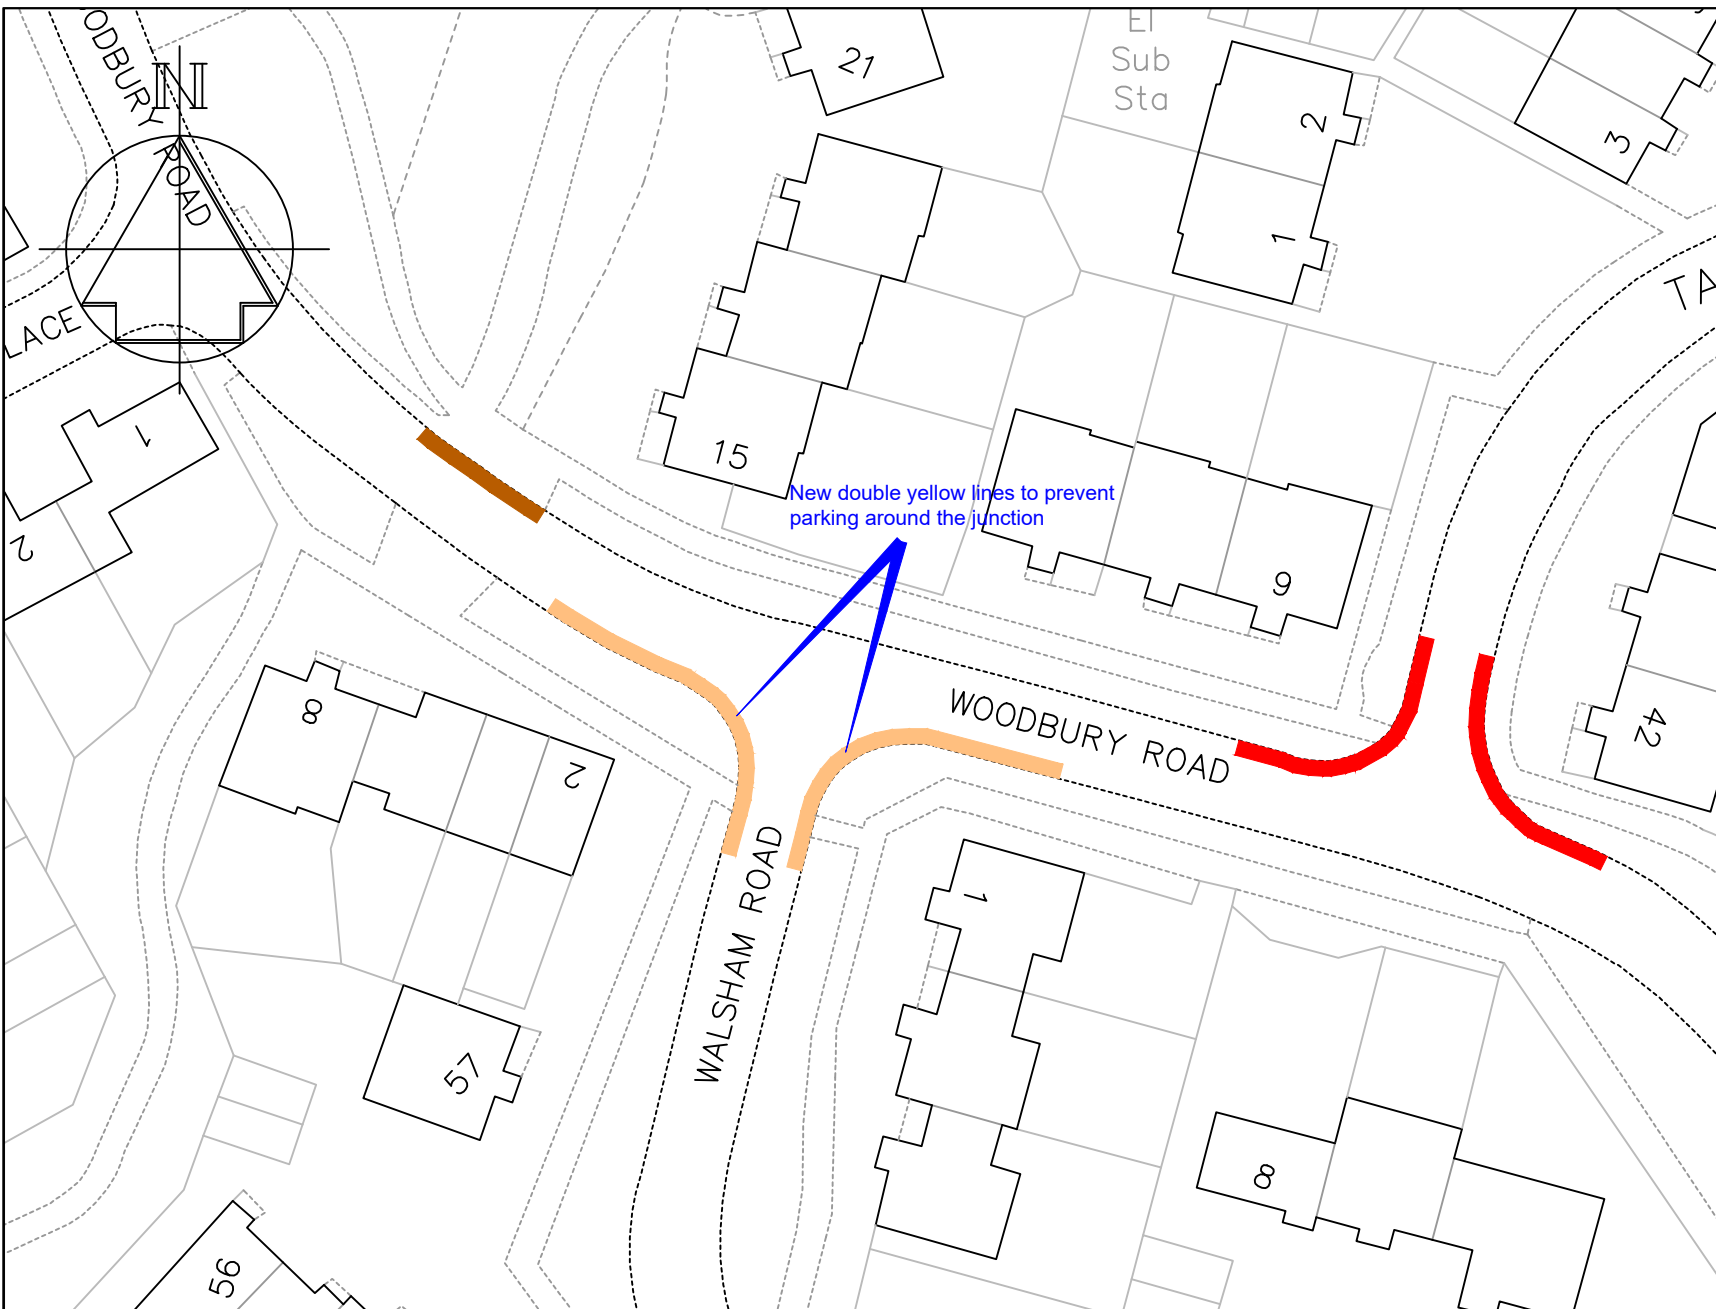

Key

- Existing "No waiting at any time" (double yellow lines)
- Proposed "No waiting at any time" (double yellow lines)
- Existing white access protection marking (provided by KCC)

-	-	-
Revision		Date

TONBRIDGE & MALLING BOROUGH COUNCIL 	STREETSCENE, LEISURE & TECHNICAL SERVICES	Transportation Team Gibson Building Gibson Drive Kings Hill West Malling Kent ME19 4LZ Tel: 01732 844522 Fax: 01732 876317	Project Title Parking Action Plan - Phase 13 Informal consultation	Drawing Title Walderslade Walsham Road & Woodbury Road	Drawn ACB	Checked AE	Date 11/2021
					Scale 1 : 500 @ A4		
					Drawing No. DD/591/26	Rev -	