


## Key

 Proposed "No waiting at any time" (double yellow lines)

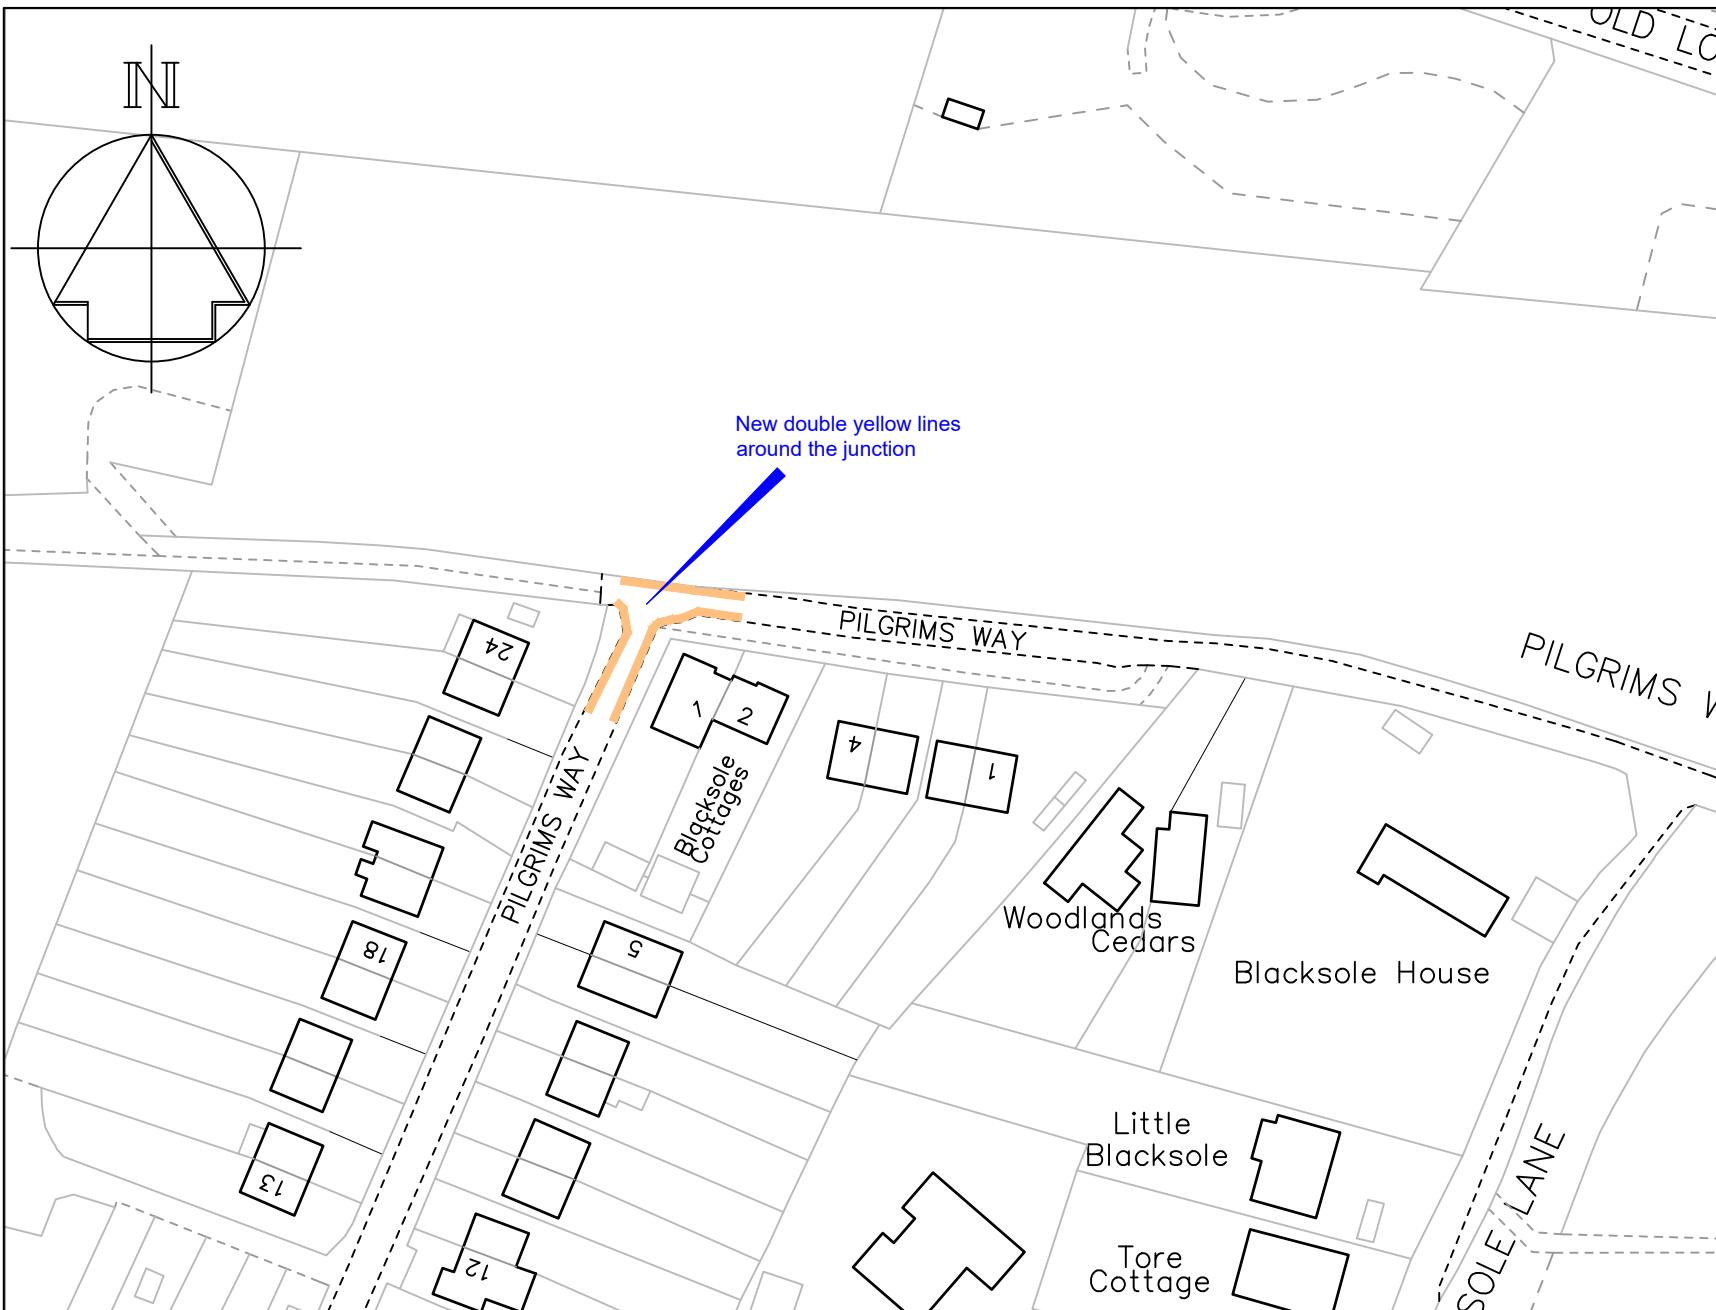

New double yellow lines  
around the junction

|          |   |      |
|----------|---|------|
| -        | - | -    |
| Revision |   | Date |

|              |               |                 |
|--------------|---------------|-----------------|
| Drawn<br>ACB | Checked<br>AE | Date<br>11/2021 |
|--------------|---------------|-----------------|

Scale 1 : 1000 @ A4

|                          |          |
|--------------------------|----------|
| Drawing No.<br>DD/591/30 | Rev<br>- |
|--------------------------|----------|



STREETSCENE,  
LEISURE &  
TECHNICAL SERVICES

### Transportation Team

Gibson Building  
Gibson Drive  
Kings Hill  
West Malling  
Kent ME19 4LZ  
Tel: 01732 844522 Fax: 01732 876317

### Project Title

Parking Action Plan - Phase 13  
Informal consultation

### Drawing Title

Wrotham  
Pilgrims Way