


Key

- Existing 'No waiting at any time' (double yellow lines)
- Proposed 'No waiting at any time' (double yellow lines)

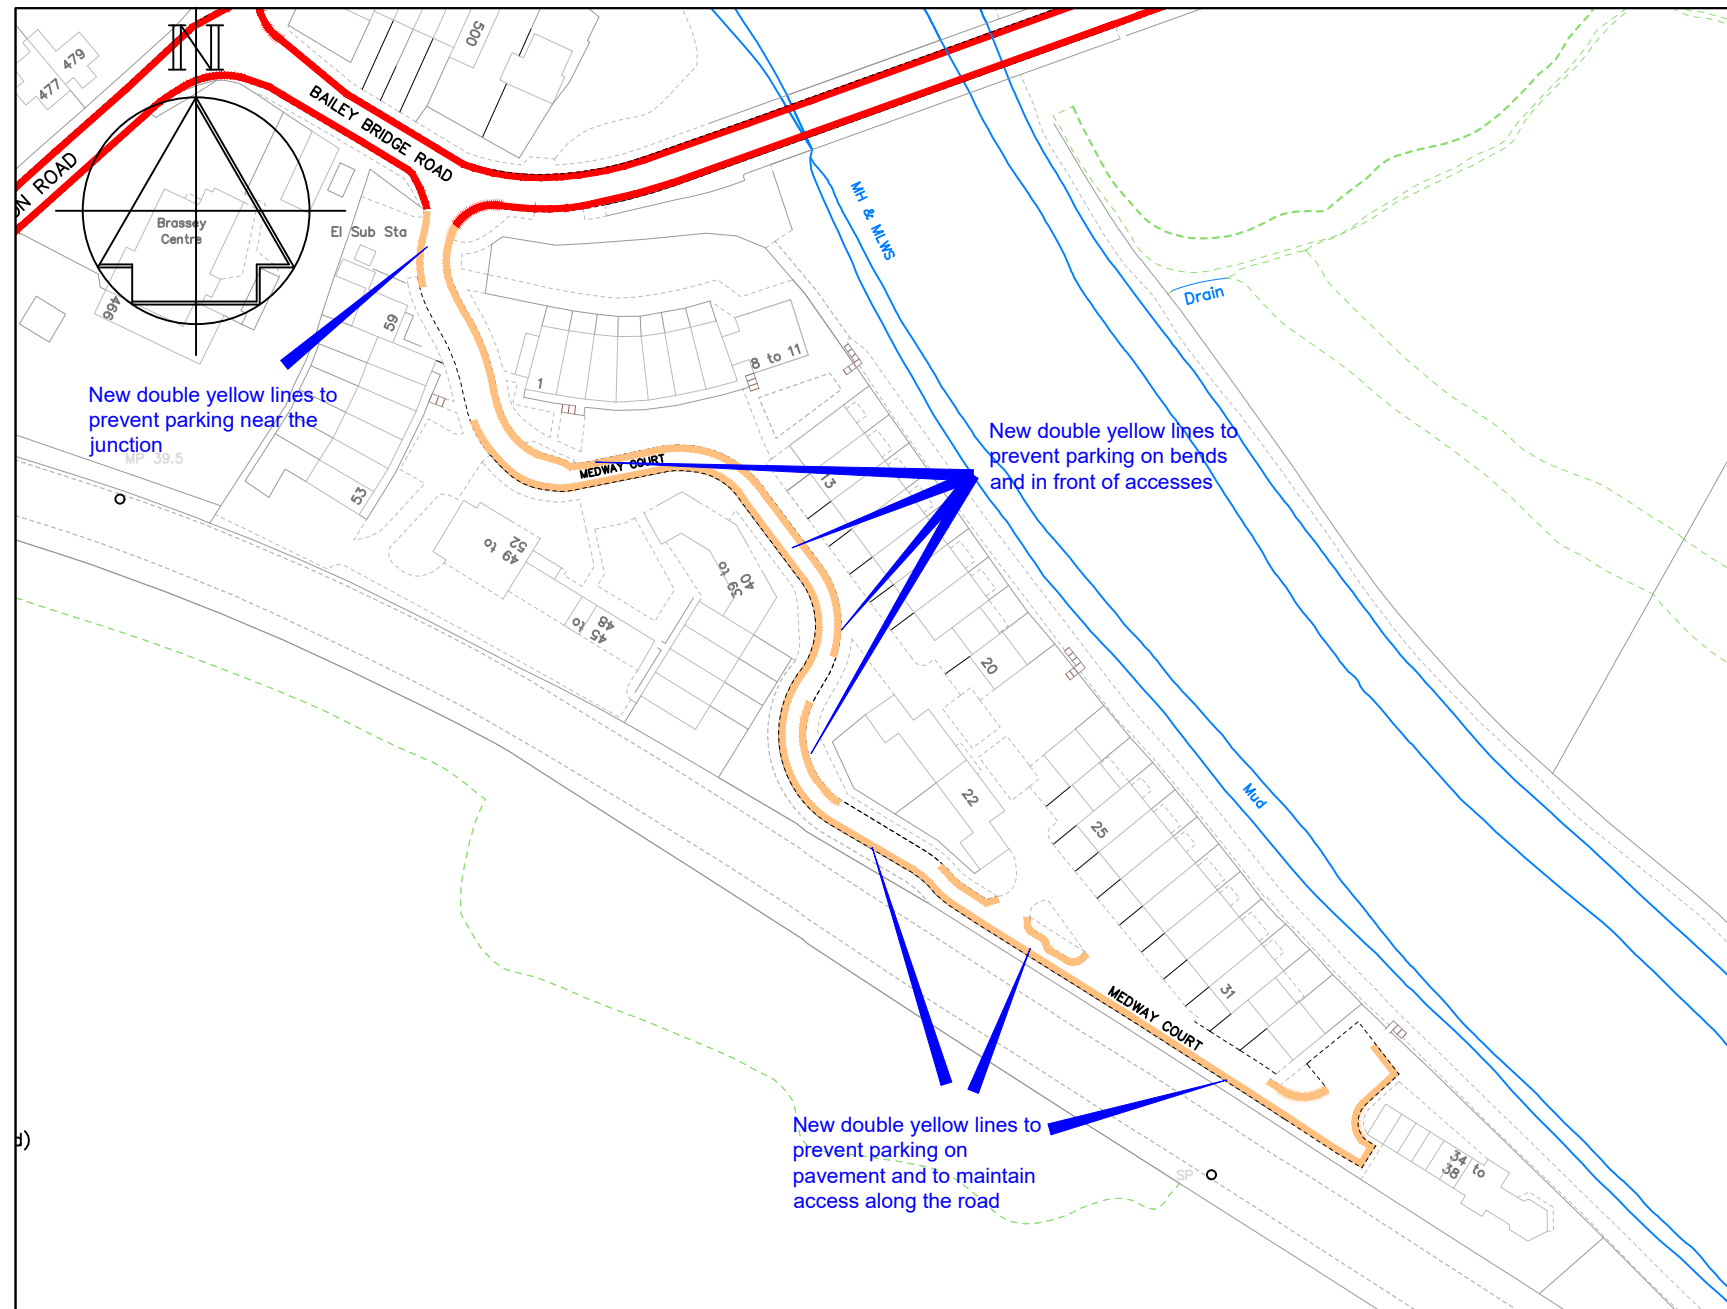

Technical Services
 Gibson Building
 Gibson Drive
 Kings Hill
 West Malling
 Kent ME19 4LZ
 Tel: 01732 844522 Fax: 01732 876317

Project Title
 Local Parking Plan - Phase 13
 Informal consultation

Drawing Title
 Aylesford
 Medway Court

Drawn ACB	Checked AE	Date 11/2021
Scale 1 : 1250 @ A4		
Drawing No. DD/591/1		Rev -