


Key

- Existing "No waiting at any time" (double yellow lines)
- Proposed "No waiting at any time" (double yellow lines)
- Existing disabled parking bay

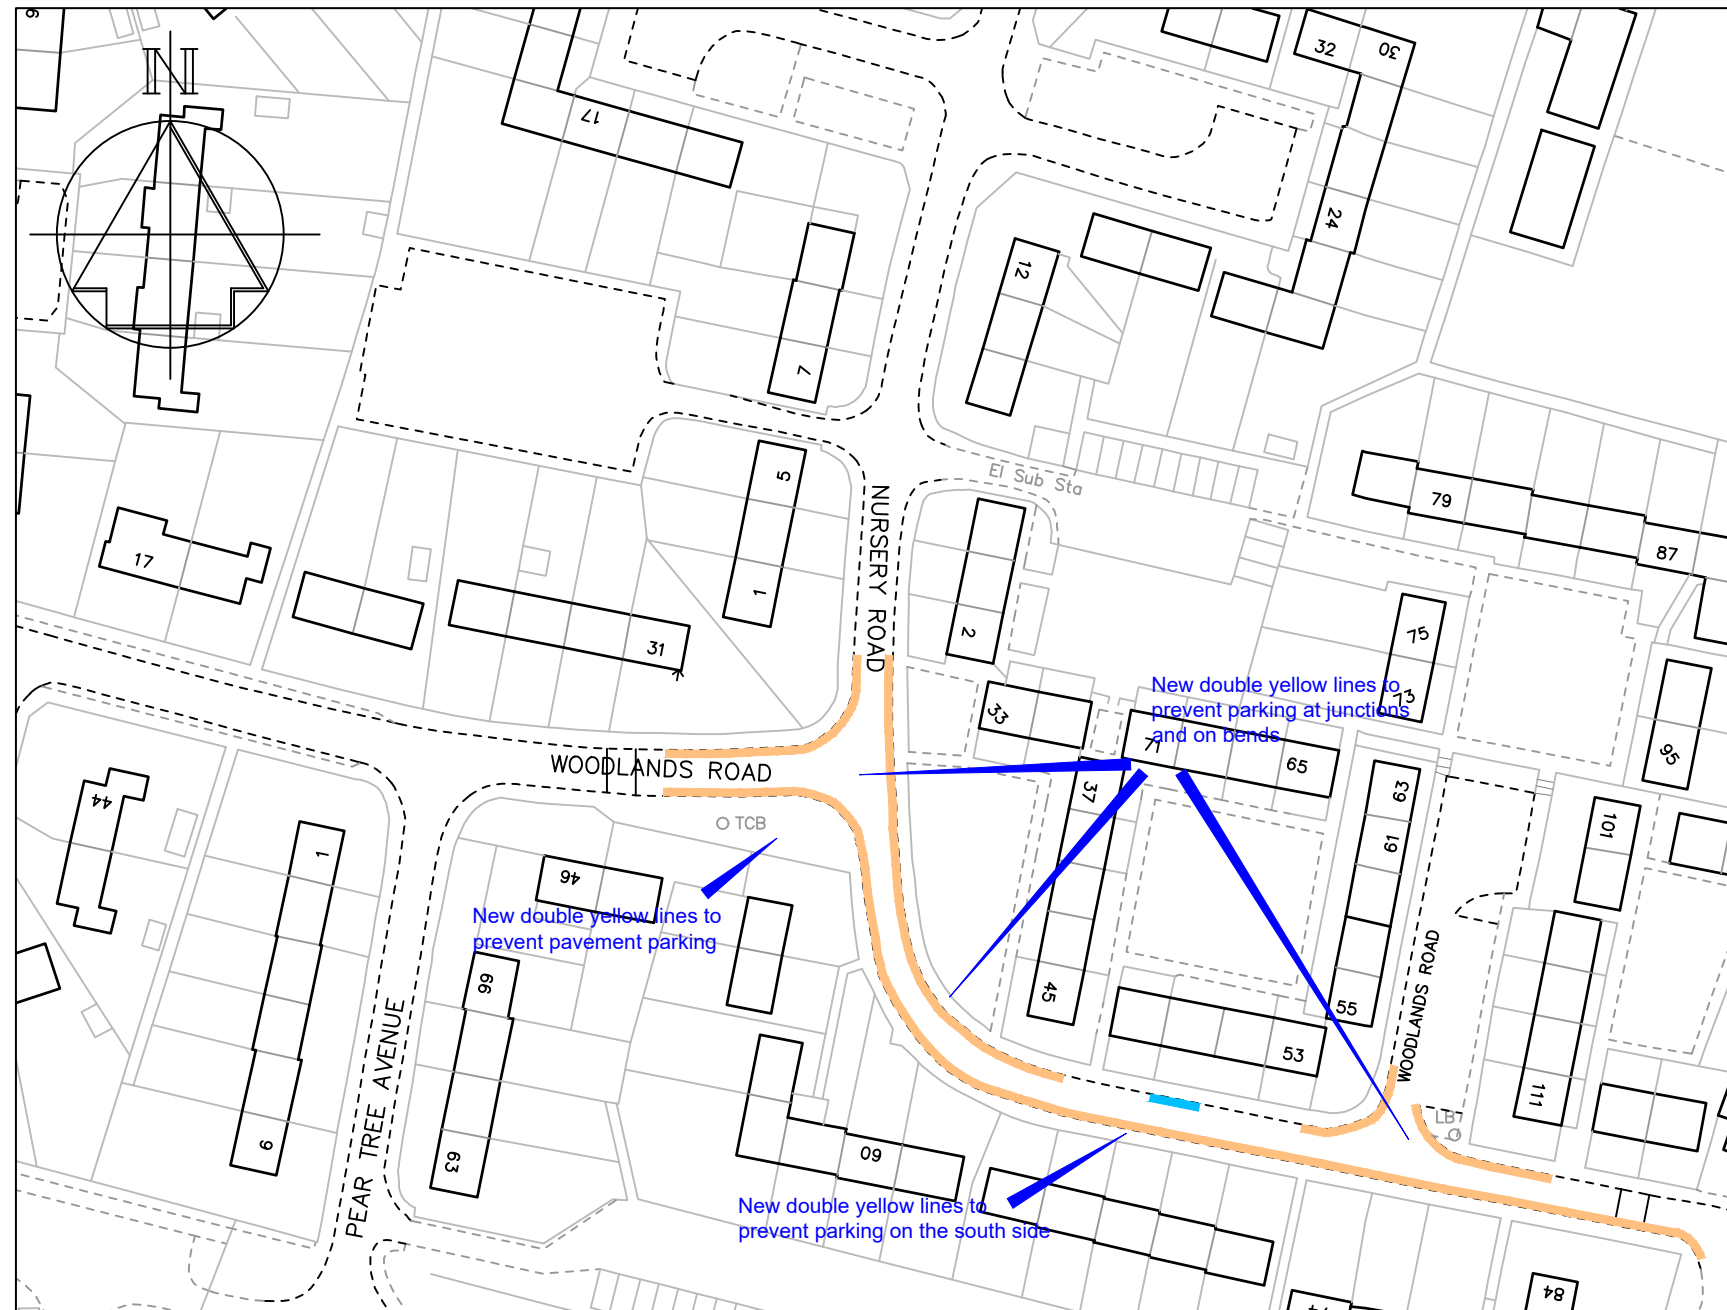

-	-	-
Revision		Date
Drawn	Checked	Date
ACB	AE	11/2021
Scale 1 :1000 @ A4		
Drawing No. DD/591/5		Rev -



STREETSCENE,
LEISURE &
TECHNICAL SERVICES

Transportation Team

Gibson Building
Gibson Drive
Kings Hill
West Malling
Kent ME19 4LZ
Tel: 01732 844522 Fax: 01732 876317

Project Title

Local Parking Plan - Phase 13
Informal consultation

Drawing Title

Ditton
Woodlands Road (Near Nursery
Road)