


Key

- Existing "No waiting at any time" (double yellow lines)
- Proposed "No waiting at any time" (double yellow lines)
- Existing "School Keep Clear" (yellow zig-zag lines)

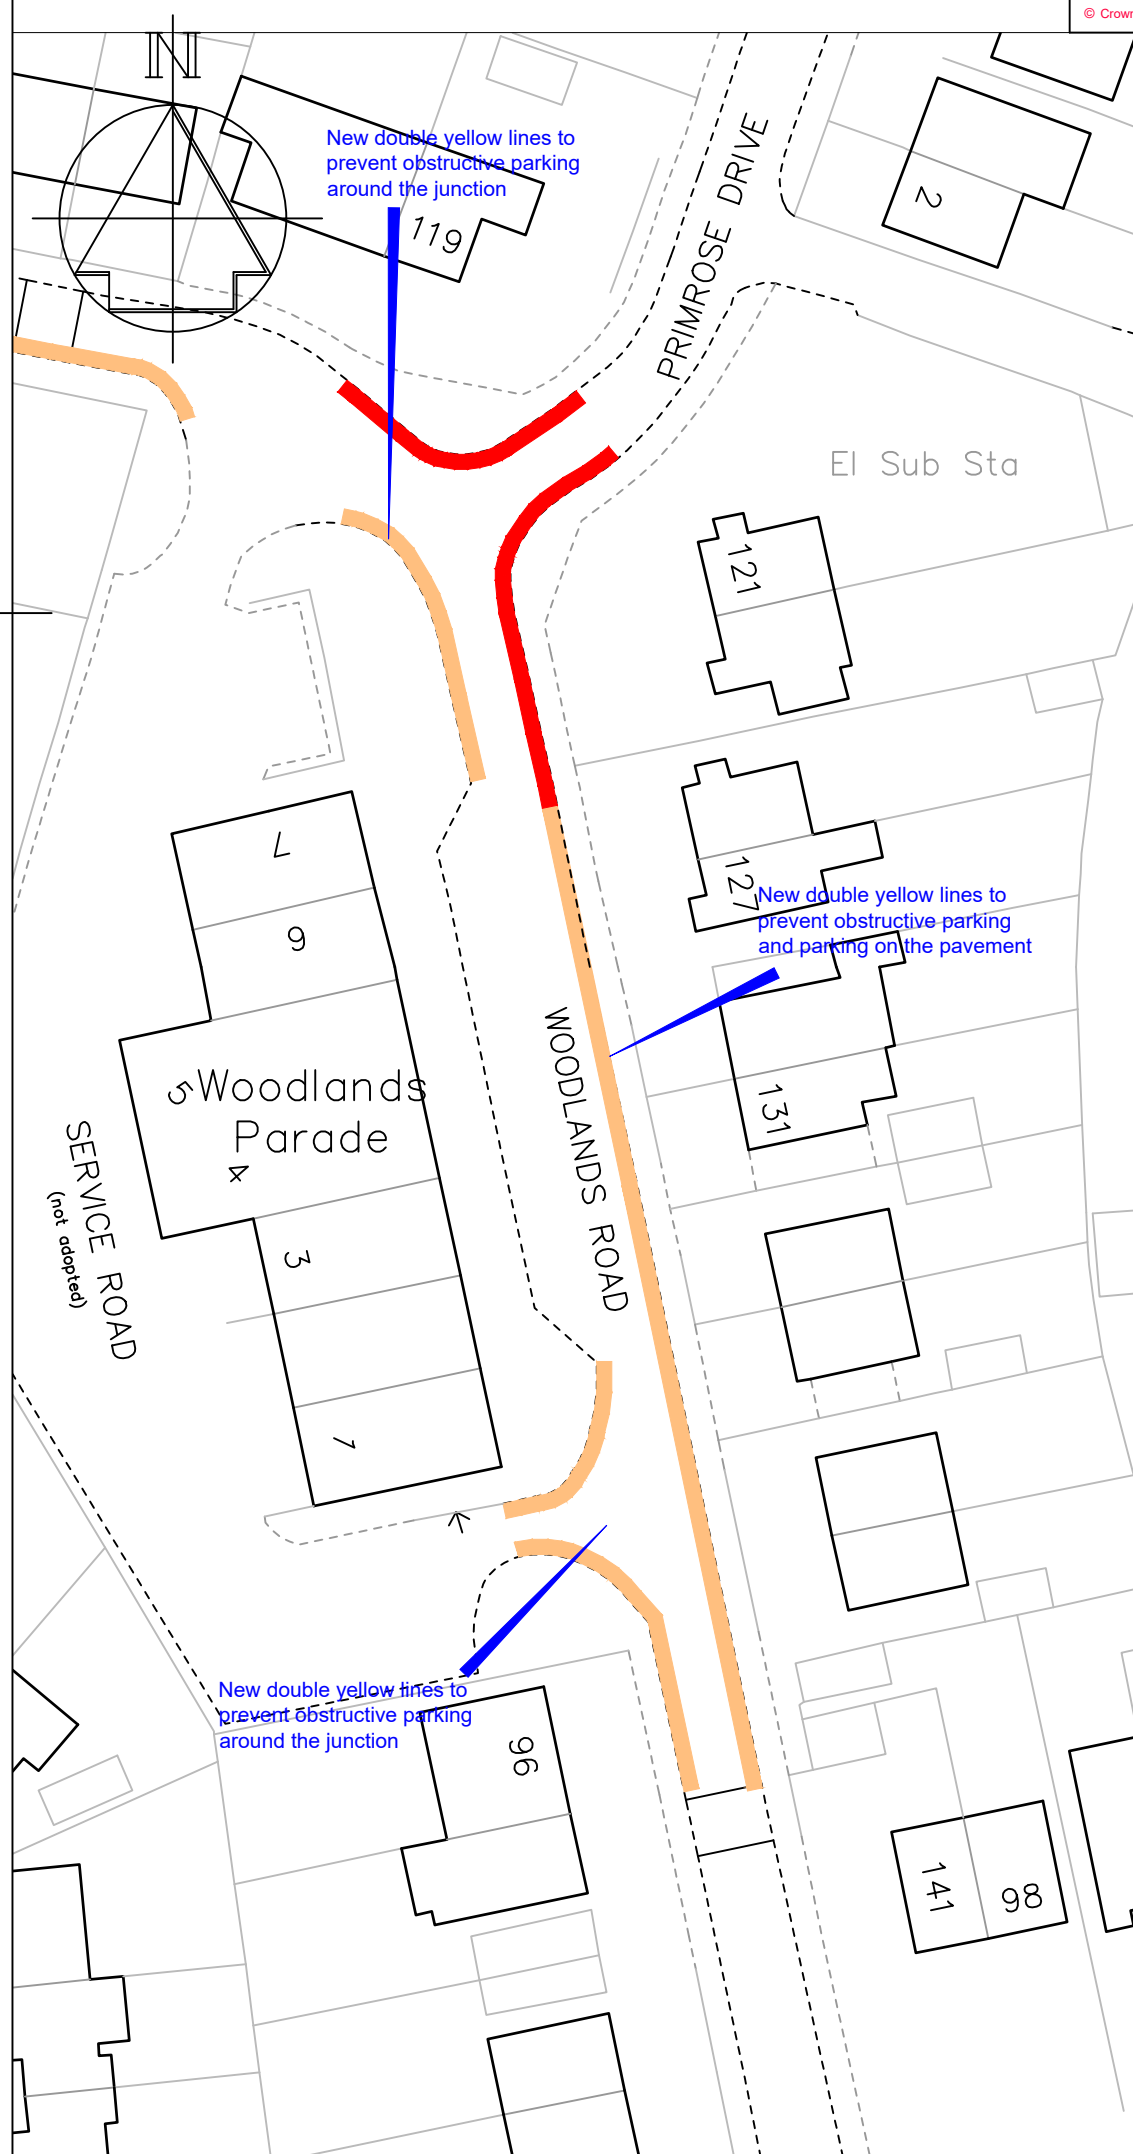

-	-
Revision	Date
TONBRIDGE & MALLING BOROUGH COUNCIL  PLANNING, HOUSING & ENVIRONMENTAL HEALTH	
Transportation Team Gibson Building Gibson Drive Kings Hill West Malling Kent ME19 4LZ Tel: 01732 844522 Fax: 01732 876317	
Project Title Parking Action Plan Phase 13 Informal consultation	
Drawing Title Ditton Woodlands Road (Woodlands Parade)	
Drawn ACB	Checked AE
Date 11/2021	
Scale 1 :500 @ A4	
Drawing No. DD/591/6	Rev -