


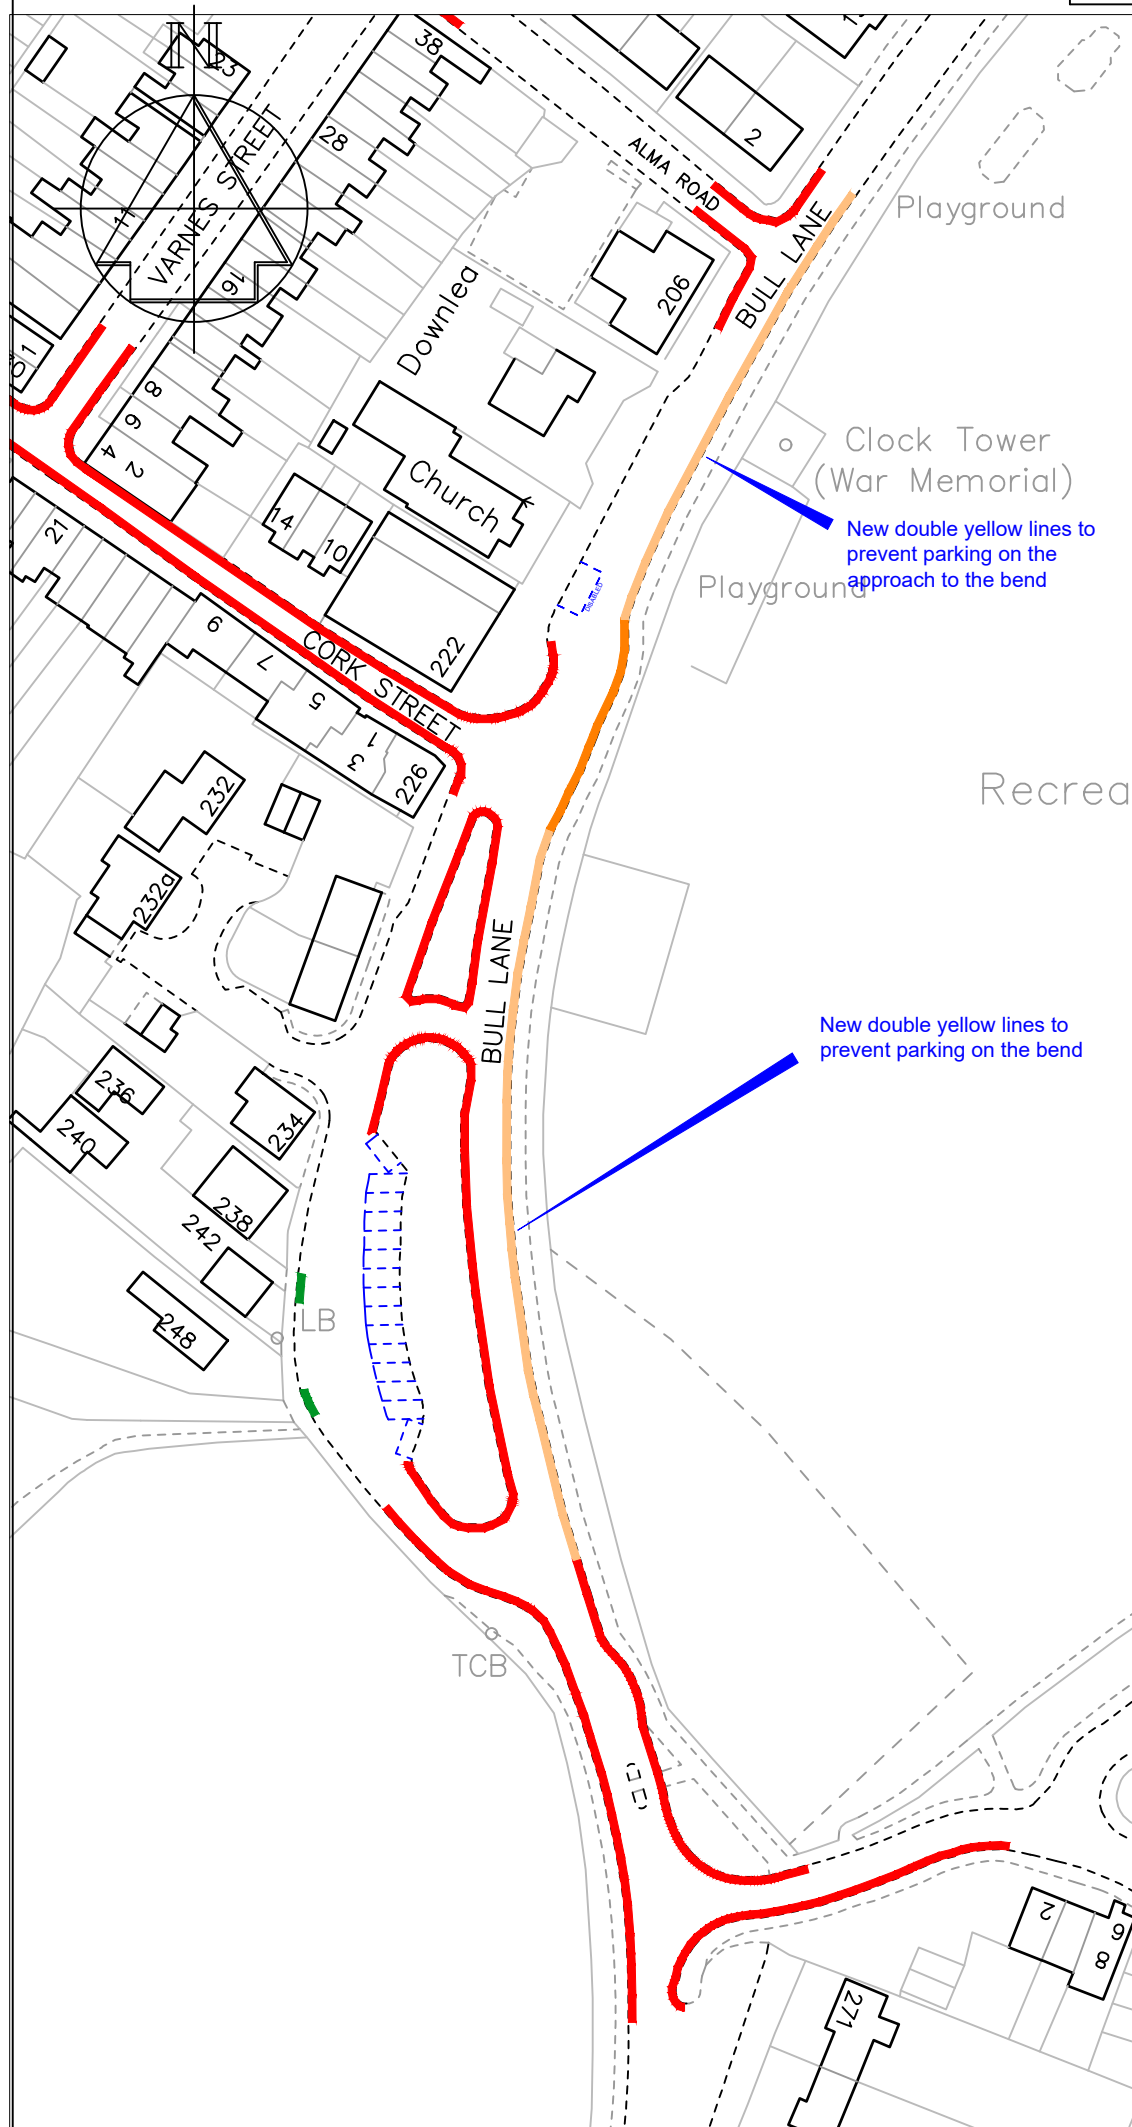

Key

- Existing "No waiting at any time" (double yellow lines)
- Existing "Bus Stop Clearway" (bus stop marking)
- Existing "Access Protection Line" (white driveway line)
- Existing parking bays
- Proposed "No waiting at any time" (double yellow lines)

-	-	-
Revision		Date
TONBRIDGE & MALLING BOROUGH COUNCIL  STREETSCENE, LEISURE & TECHNICAL SERVICES		
Transportation Team Gibson Building Gibson Drive Kings Hill West Malling Kent ME19 4LZ Tel: 01732 844522 Fax: 01732 876317		
Project Title Local Parking Plan - Phase 13 Informal consultation		
Ditton Eccles Bull Lane		
Drawn ACB	Checked AE	Date 11/2021
Scale 1 : 1000 @ A4		
Drawing No. DD/591/7		Rev -