


Key

-  Existing "No waiting at any time" (double yellow lines)
-  Proposed "No waiting at any time" (double yellow lines)

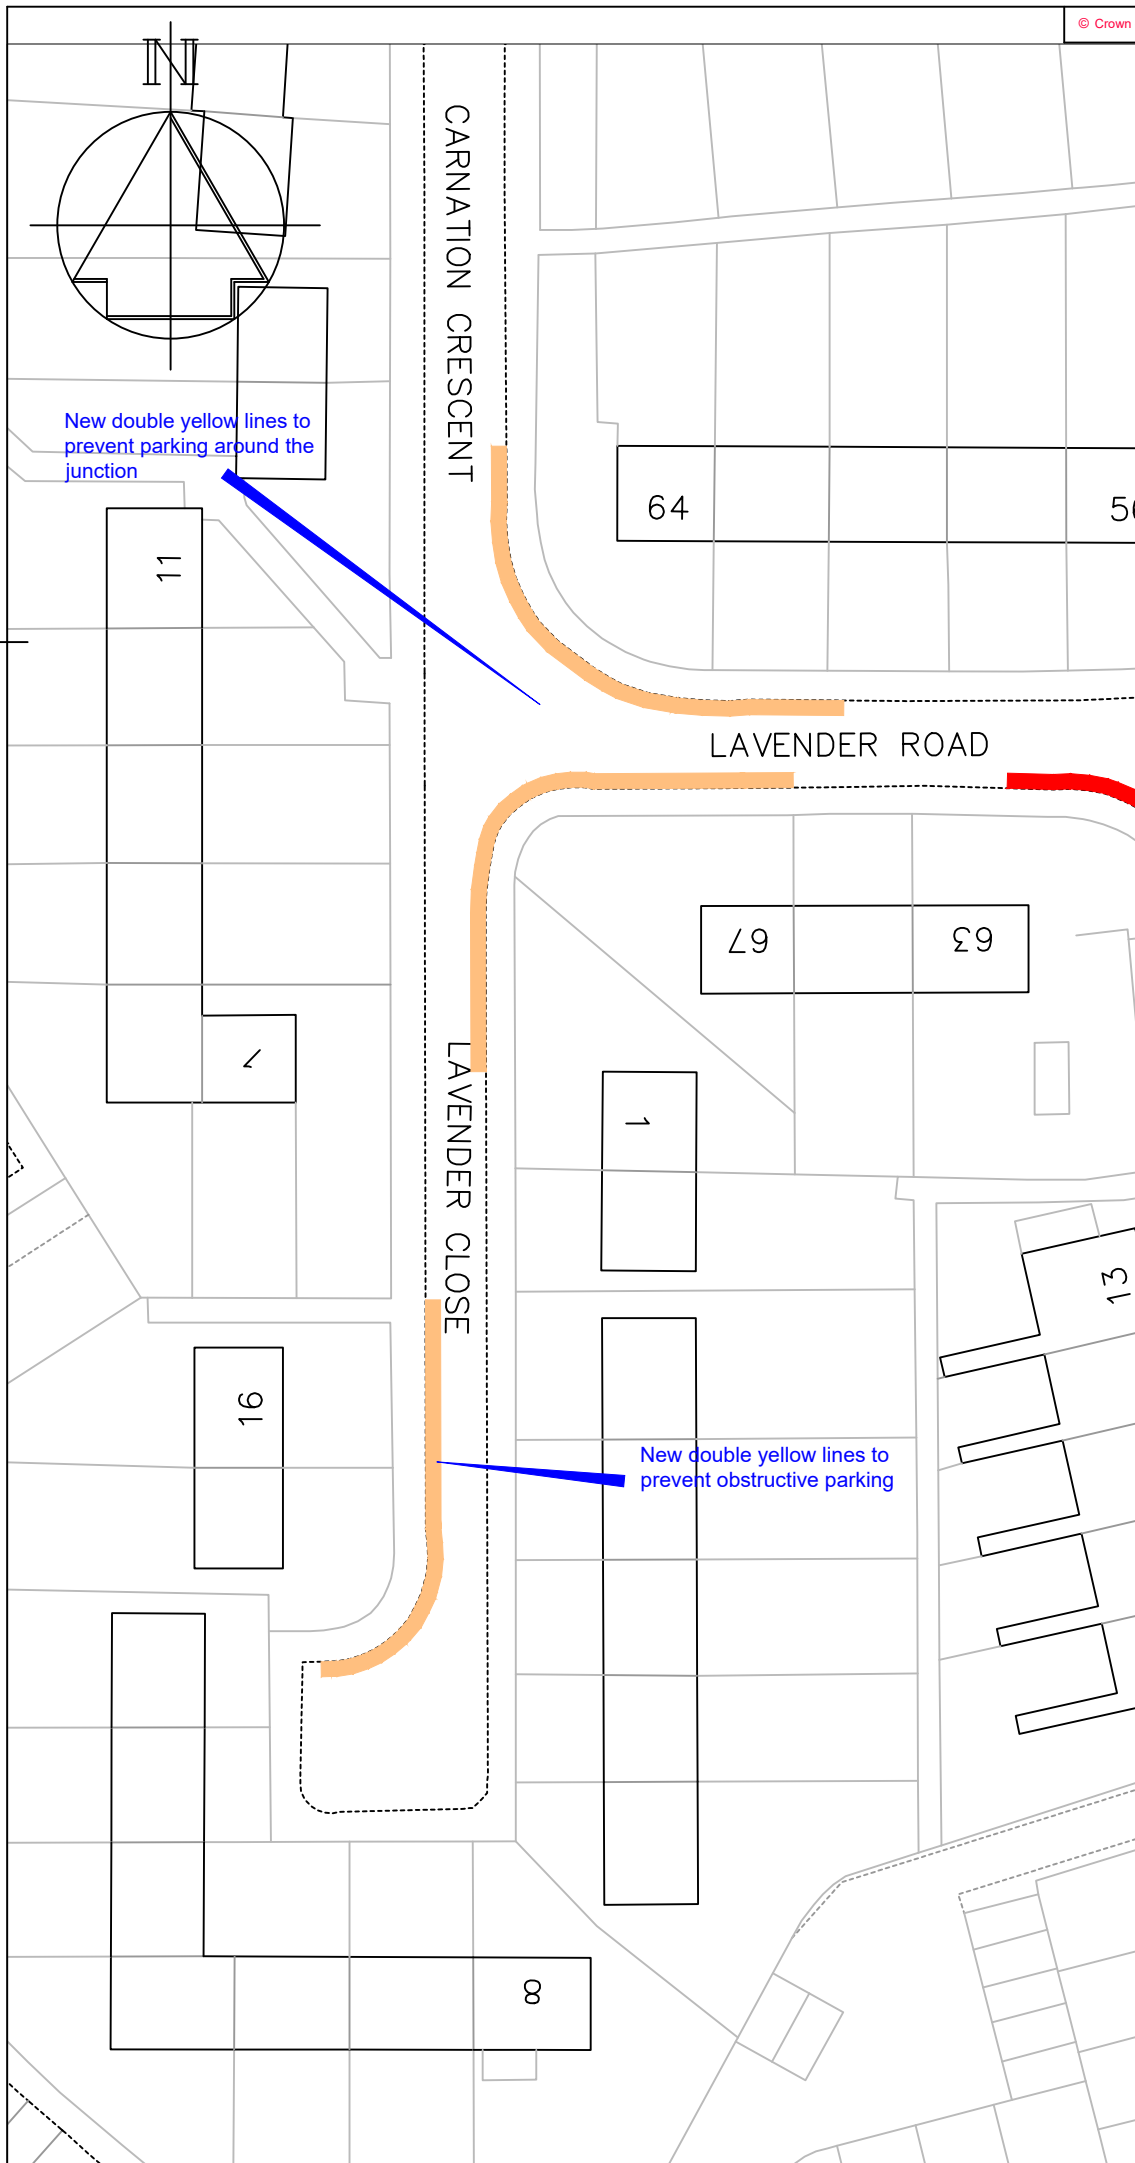

-	-
Revision	Date



Technical Services
 Gibson Building
 Gibson Drive
 Kings Hill
 West Malling
 Kent ME19 4LZ
 Tel: 01732 844522 Fax: 01732 876317

Project Title
**Parking Action Plan
 Phase 13**
 Informal consultation

Drawing Title
 East Malling
 Lavender Close, Lavender Road
 and Carnation Crescent

Drawn ACB Checked AE Date 11/2021

Scale 1 :500 @ A4

Drawing No.
 DD/591/10

Rev
 -