


Key

 Existing "No waiting at any time"
(Double yellow lines)

 Proposed "No waiting at any time"
(Double yellow lines)

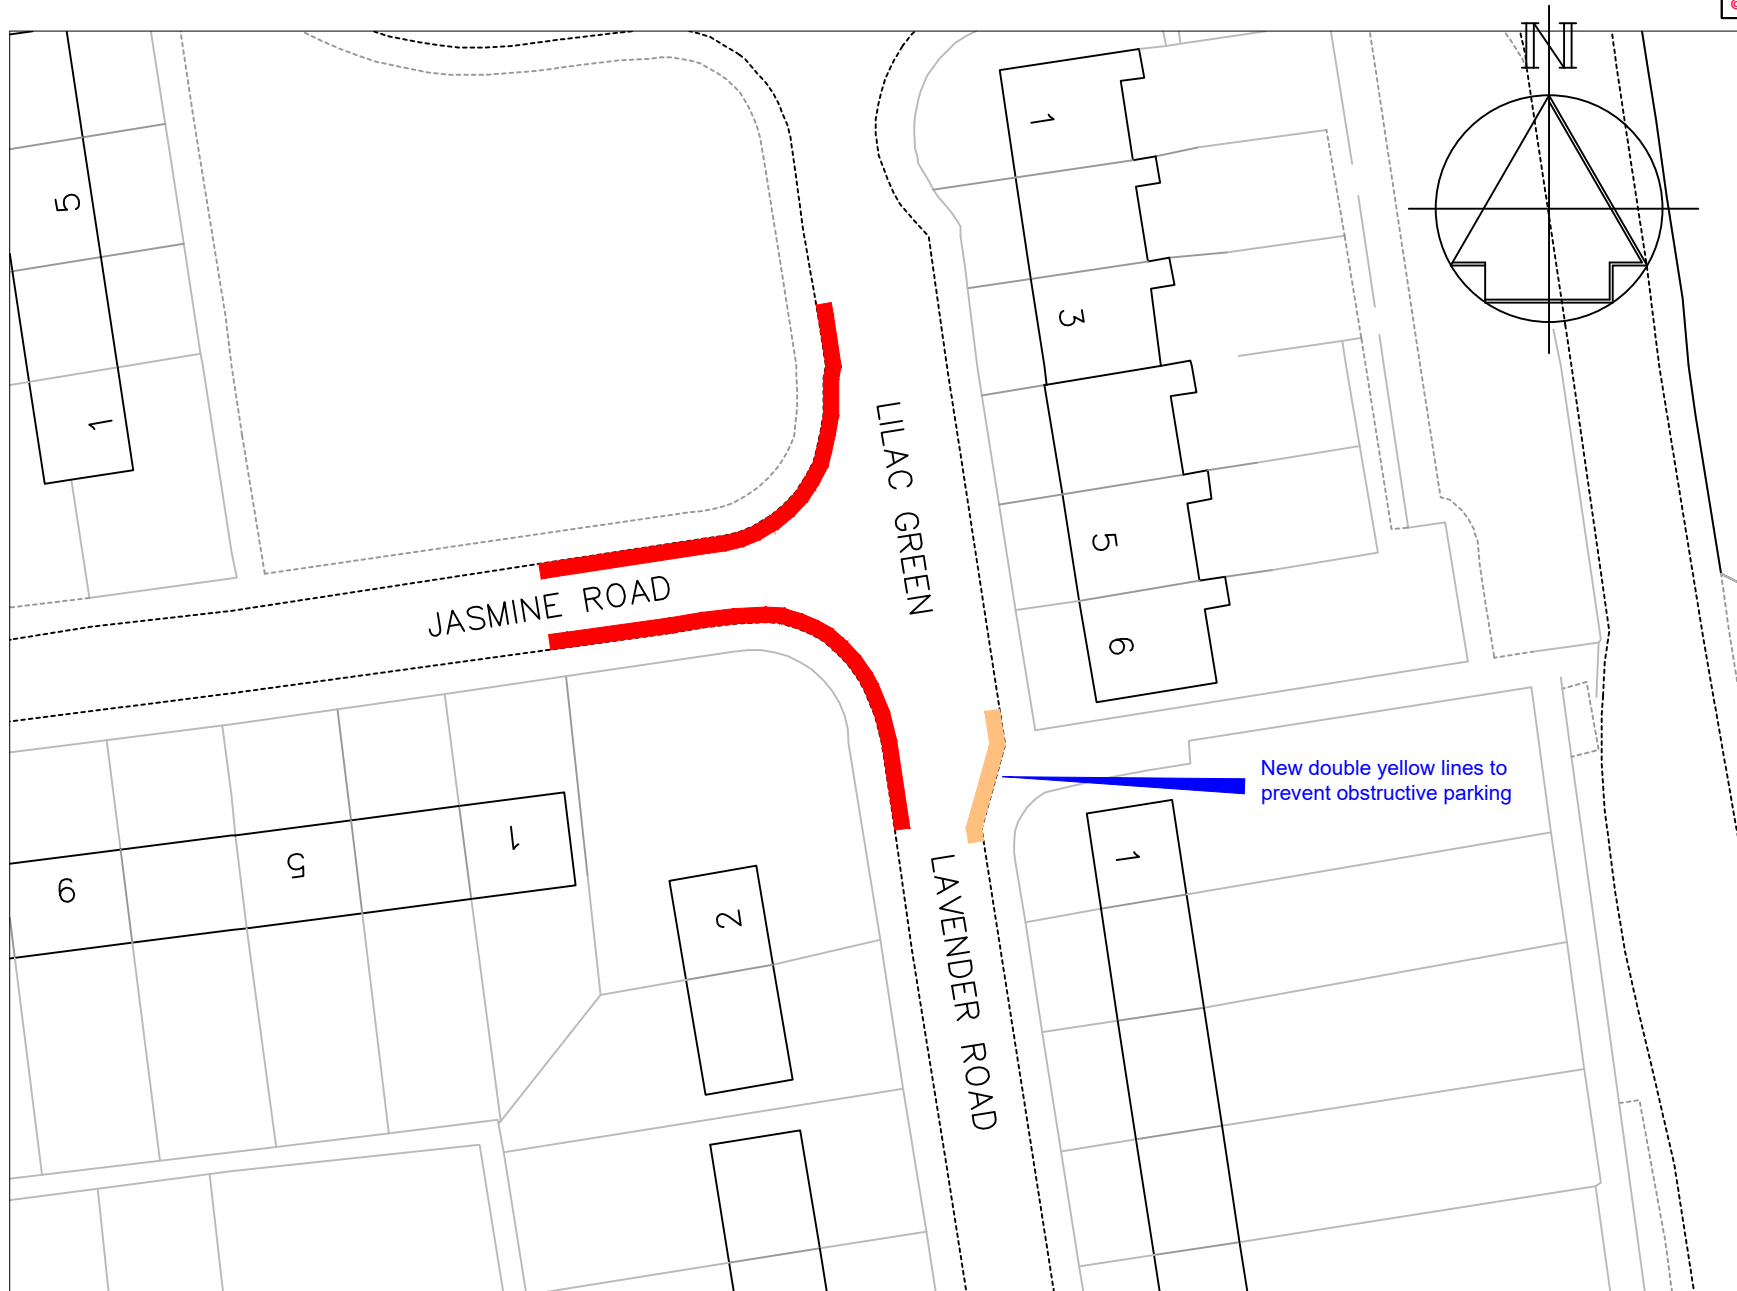

Technical Services
Gibson Building
Gibson Drive
Kings Hill
West Malling
Kent ME19 4LZ
Tel: 01732 844522 Fax: 01732 876317

Project Title

Parking Action Plan - Phase 13
Informal consultation

Drawing Title

East Malling
Lavender Road

-	-	-
Revision		Date
Drawn ACB	Checked AE	Date 11/2021
Scale 1 :500 @ A4		
Drawing No. DD/591/11		Rev -