


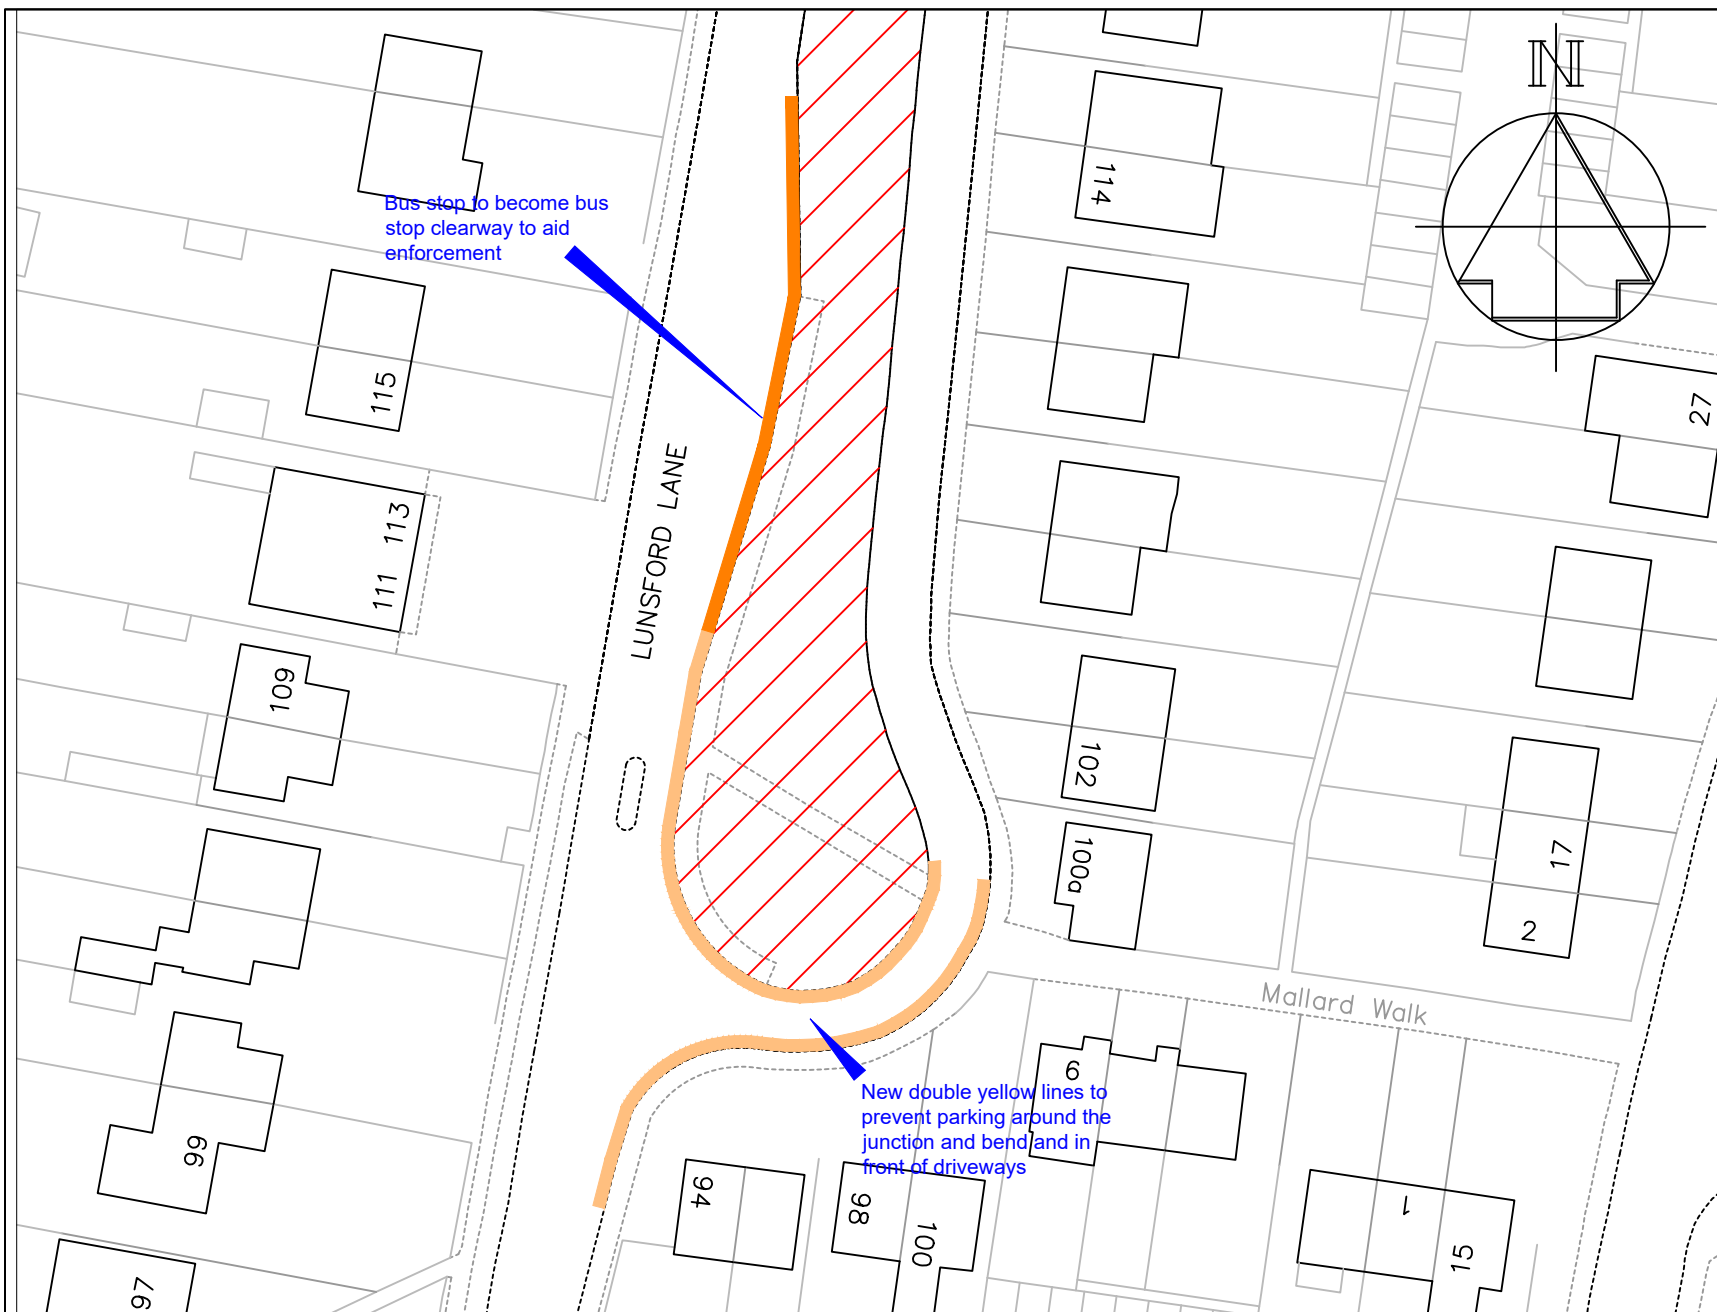

Key

-  Existing "No waiting at any time on verge or footway"
-  Existing bus stop to become "bus stop clearway"
-  Proposed "No waiting at any time" (Double yellow lines)

Revision

Date

Project Title

Parking Action Plan - Phase 13
Informal consultation

Drawing Title

Larkfield
Lunsford Lane

Drawn	Checked	Date
ACB	AE	11/2021

Scale 1 : 1000 @ A4

Drawing No. DD/591/14	Rev -
--------------------------	----------



Technical Services

Gibson Building
Gibson Drive
Kings Hill
West Malling
Kent ME19 4LZ
Tel: 01732 844522 Fax: 01732 876317