


Key

— Proposed "No waiting at any time" (Double yellow lines)

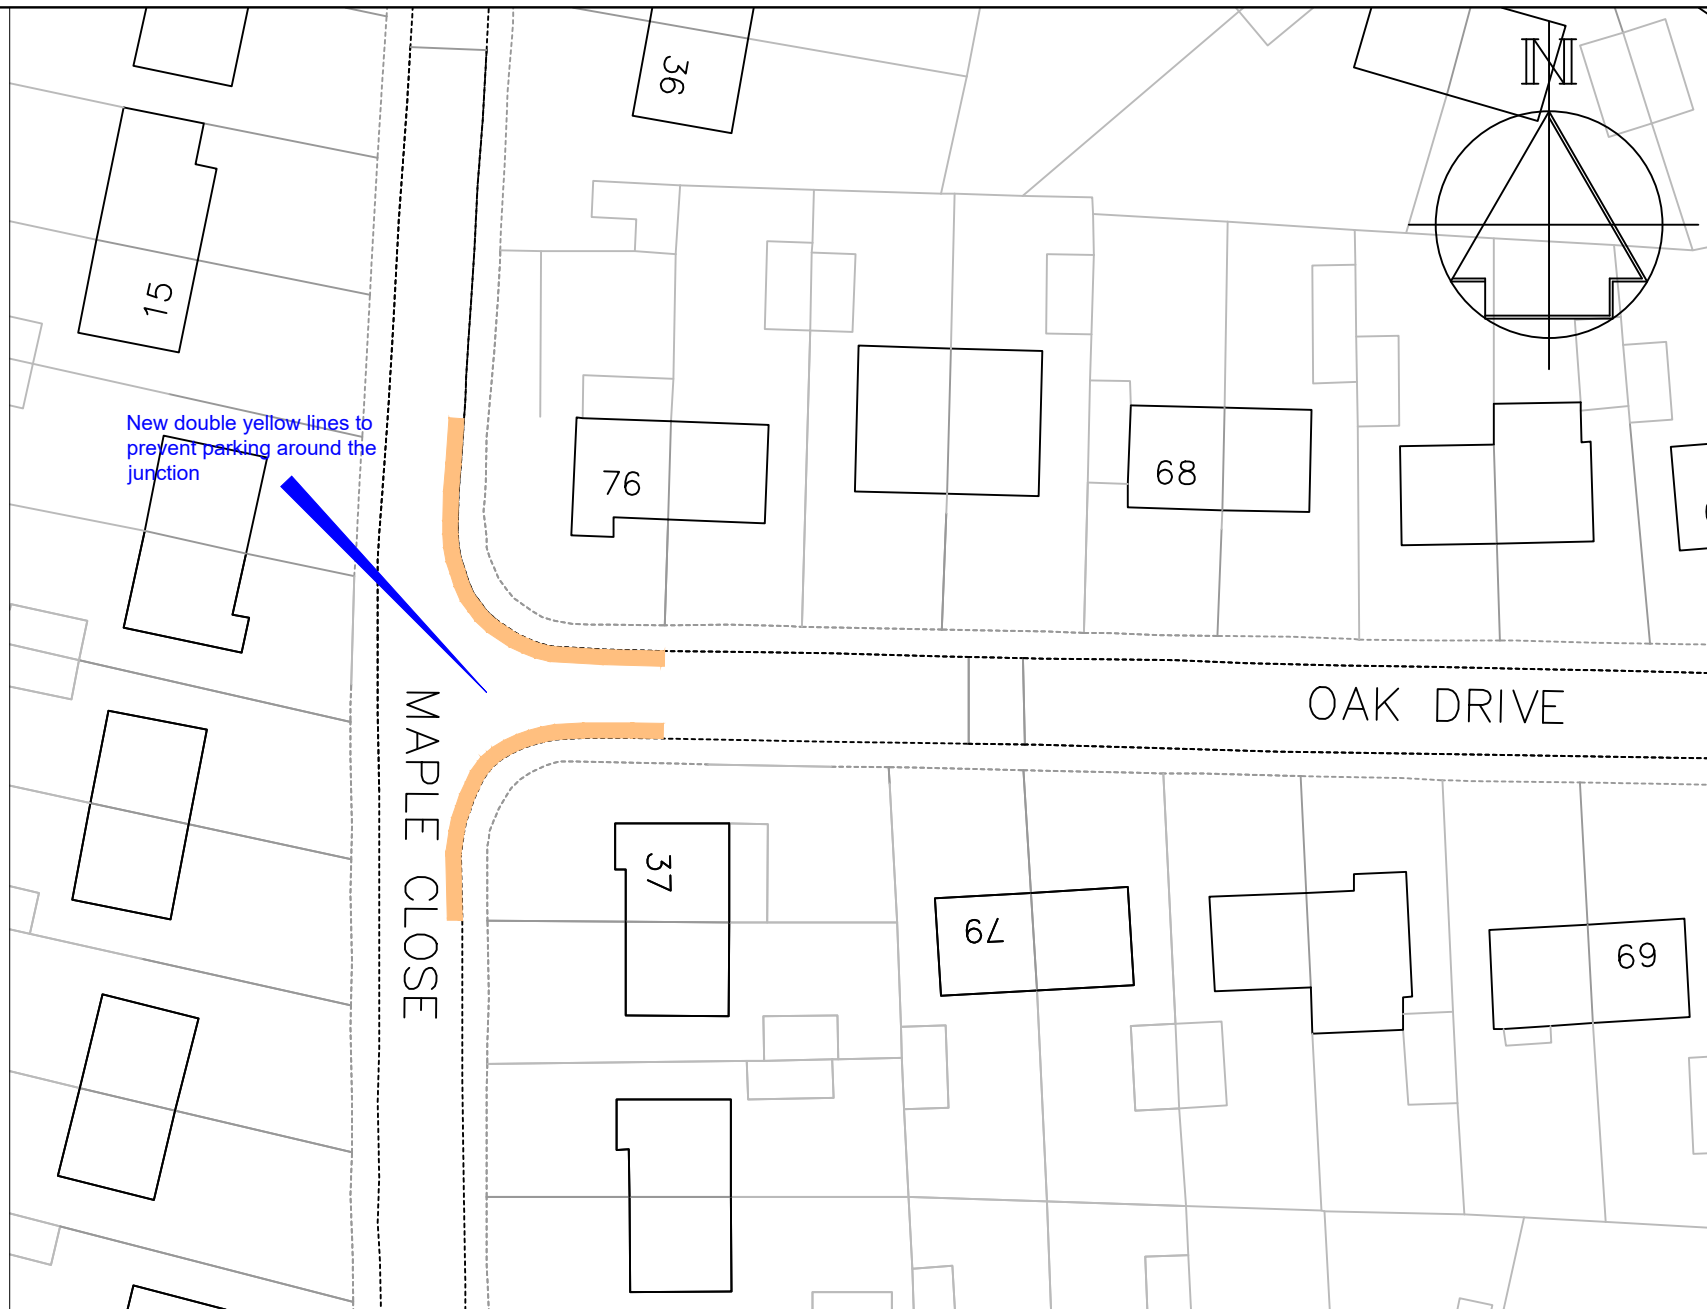

-	-	-
Revision		Date



Technical Services

Gibson Building
Gibson Drive
Kings Hill
West Malling
Kent ME19 4LZ
Tel: 01732 844522 Fax: 01732 876317

Project Title

Parking Action Plan - Phase 13
Informal consultation

Drawing Title

Larkfield
Oak Drive & Maple Close

Drawn	Checked	Date
ACB	AE	11/2021

Scale 1 : 500 @ A4

Drawing No.	Rev
DD/591/15	-