


Key

- Existing "No waiting at any time" (Double yellow lines)
- Existing "Limited waiting, 20 mins, no return 1 hour, Mon-Sat, 8am-6pm" (Parking bay)
- Existing "No waiting, Mon-Sat, 8:30am-6:30pm" (single yellow line)
- Proposed "No waiting at any time" (Double yellow lines)
- Existing white access protection line (provided by KCC)

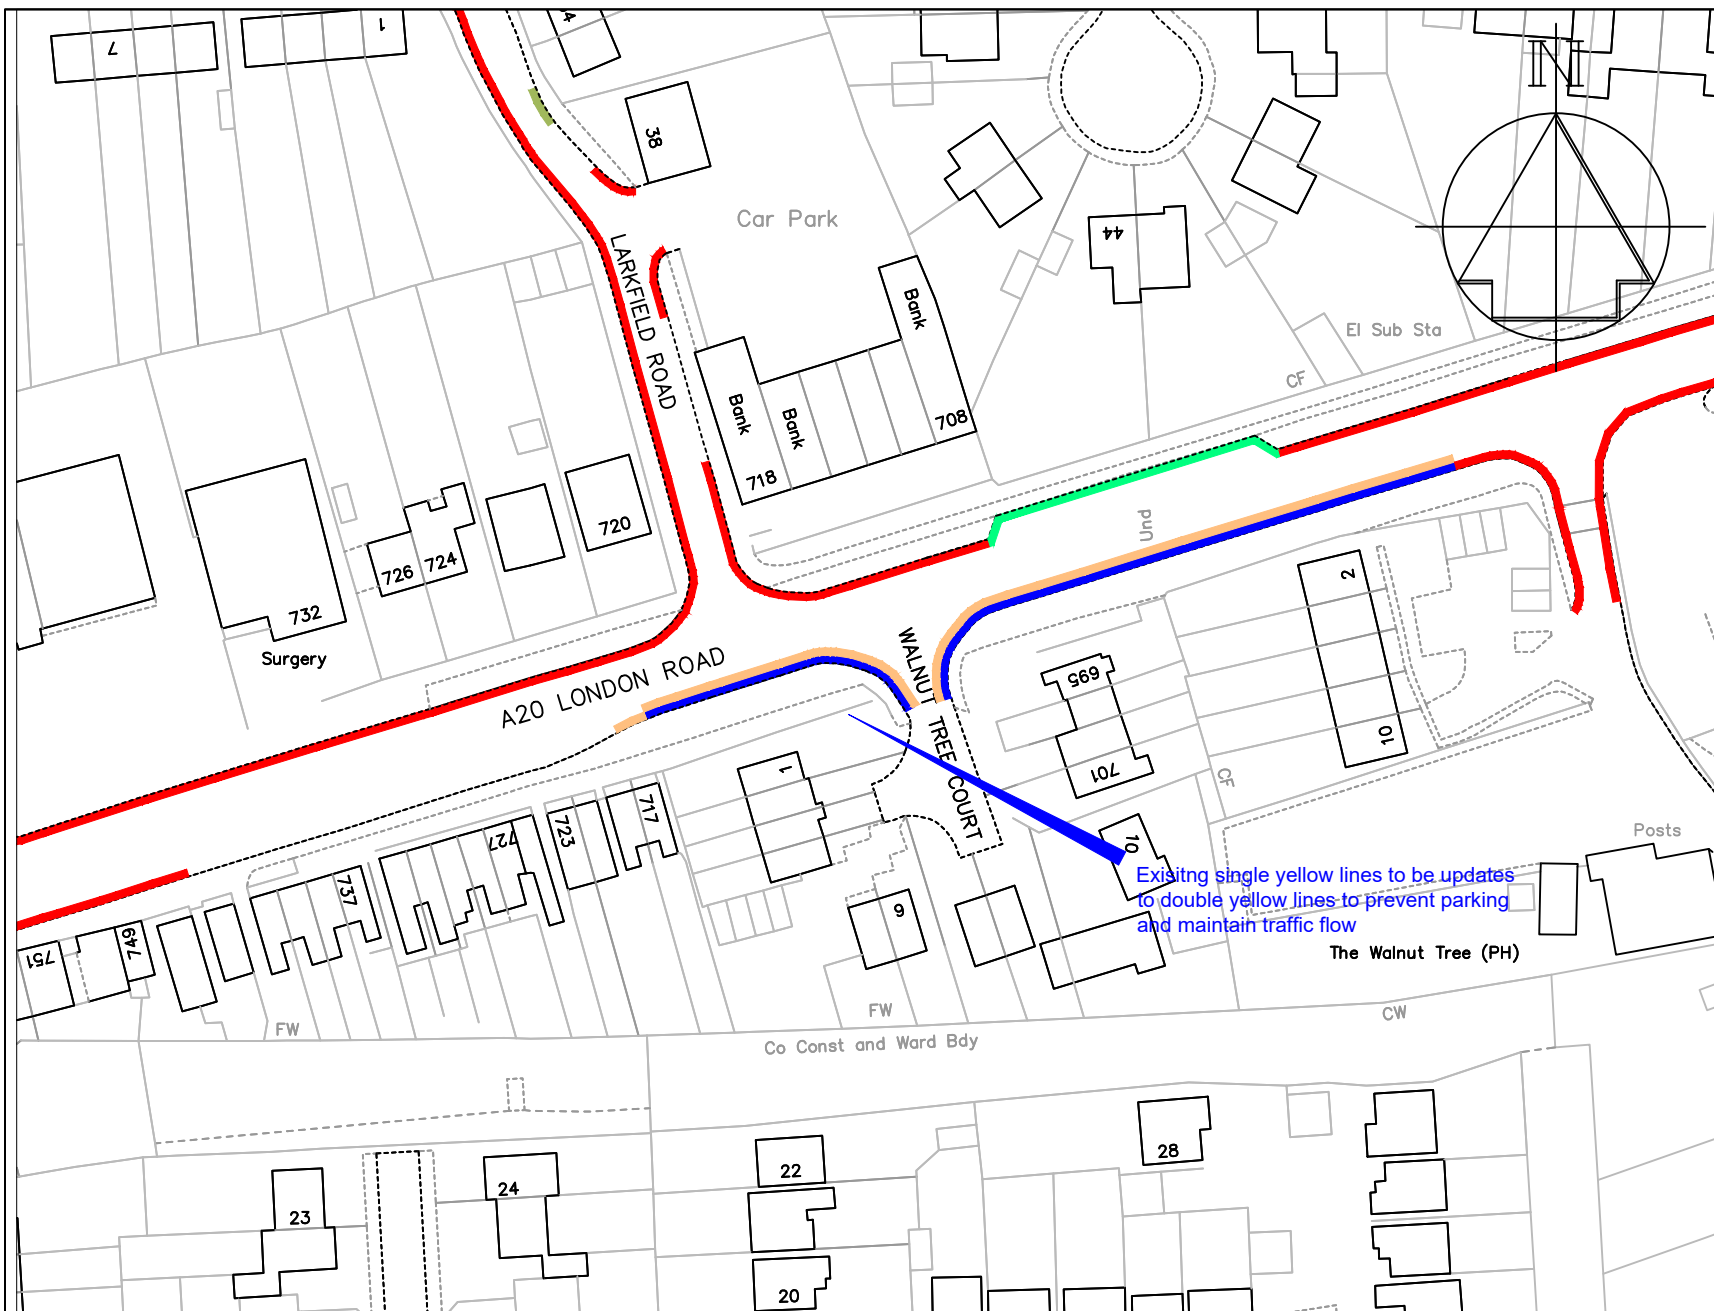

-	-	-
Revision		Date



Technical Services
Gibson Building
Gibson Drive
Kings Hill
West Malling
Kent ME19 4LZ
Tel: 01732 844522 Fax: 01732 876317

Project Title
Parking Action Plan - Phase 13
Informal consultation

Drawing Title
East Malling
Walnut Tree Court

Drawn ACB	Checked AE	Date 11/2021
Scale 1 : 1000 @ A4		
Drawing No. DD/591/9		Rev -