


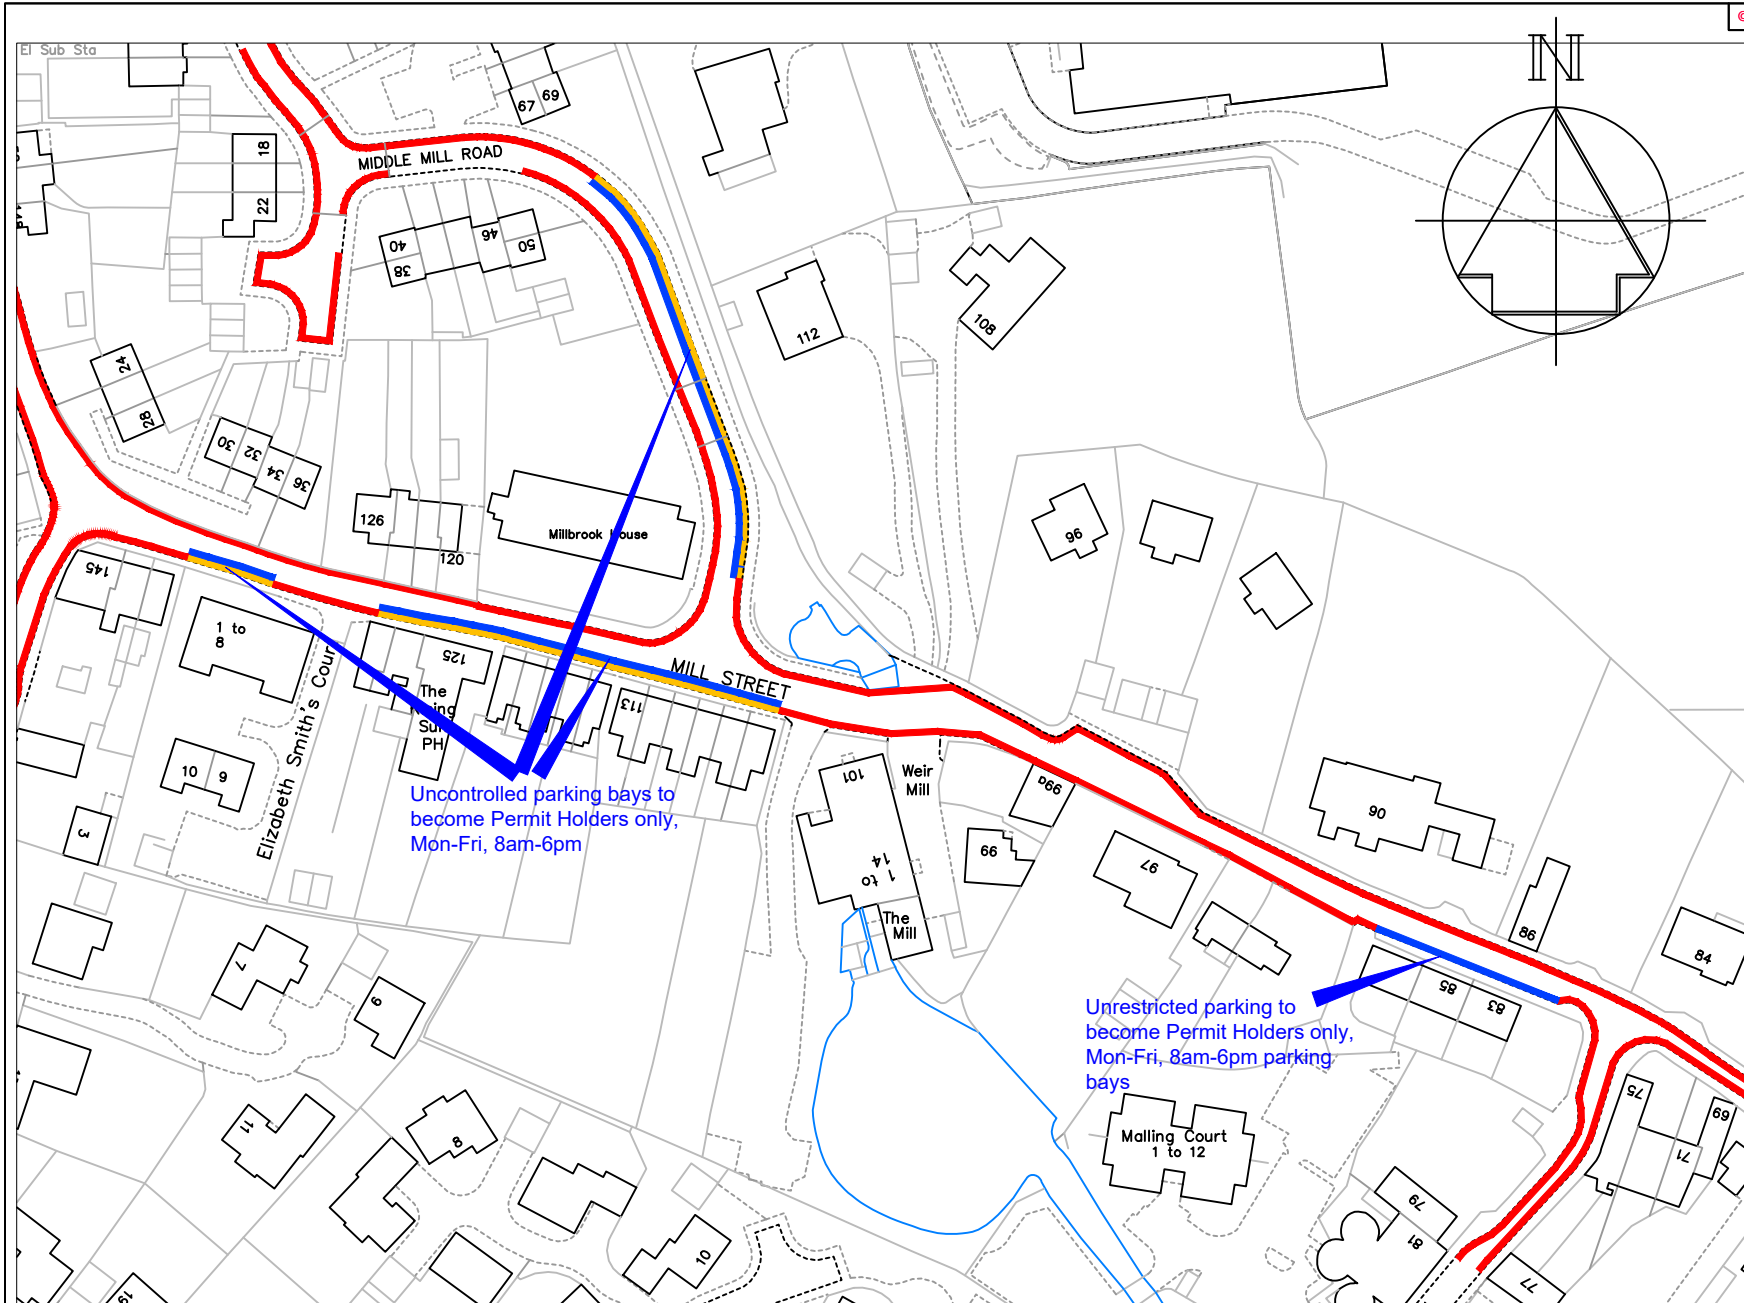

Key

- Existing "No waiting at any time" (Double yellow lines)
- Existing uncontrolled parking bay
- Proposed "Permit holders only, Mon-Fri, 8am-6pm, area R" resident parking bays

A	Middle Mill Road bays changed	2/22
Revision		Date
Drawn	Checked	Date
ACB	AE	11/2021
Scale 1 : 1250 @ A4		
Drawing No. DD/591/12		Rev A



Technical Services

Gibson Building
Gibson Drive
Kings Hill
West Malling
Kent ME19 4LZ
Tel: 01732 844522 Fax: 01732 876317

Project Title

Parking Action Plan - Phase 13
Formal consultation

Drawing Title

East Malling
Mill Street & Middle Mill Road