


Width to suit nameplate Max 1.3m

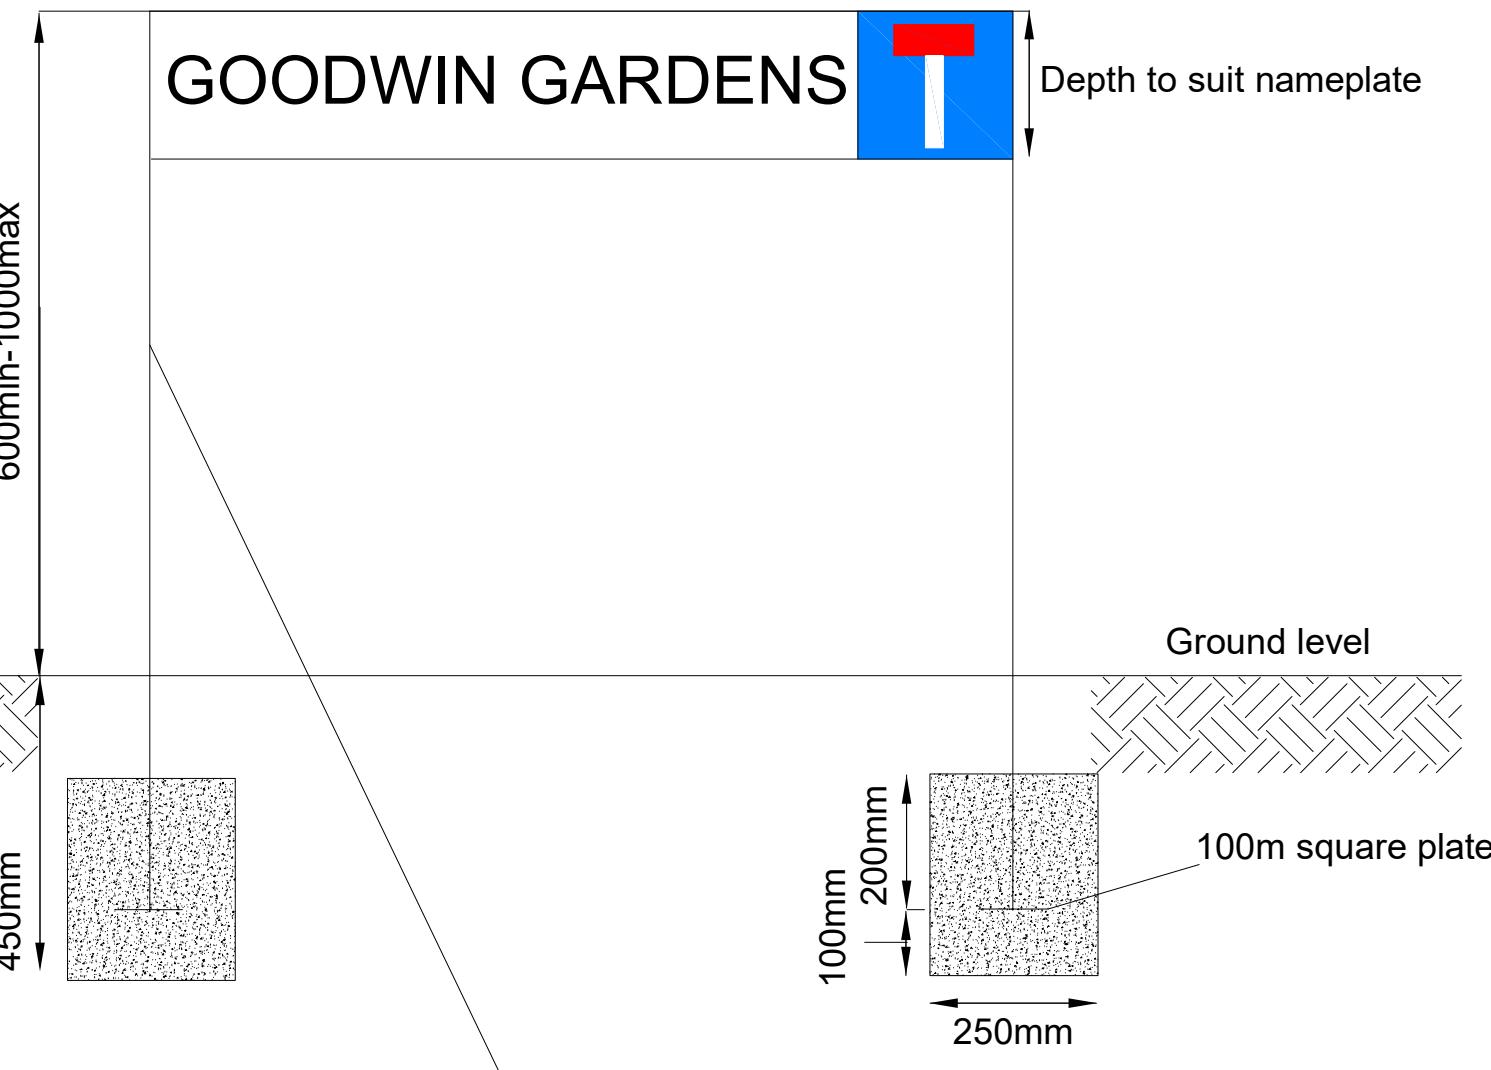

NOTES

Street nameplates are to be provided and sited within 3-5 metres either side of the junction and facing the exit from the connecting road. Street and footpath nameplates are to be provided and erected to the requirements before any dwellings are occupied. These are to conform to the following specification unless otherwise agreed:-

A) 87.5 Kindersley characters semi-sheared black on white background unless in a conservation area or rural area where the background should be green (RAL 225 Brunswick green).

B) 12.5mm black border

C) The plate to be 12 gauge aluminium 225mm deep with one line of lettering or 375mm deep for two lines. the width not exceeding 1.3m.

D) The plate to be mounted in a frame before delivery, mounting to be with galvanised pop rivets.

E) The nameplates are to be positioned so the top is no less than 700mm or more than 900mm above finished carriageway level.

F) Where necessary, the nameplate shall incorporate a sign indicating 'NO THROUGH ROAD' in accordance with diagram 816.1 of The Traffic Signs Regulations and General Directions 2002.

G) The nameplates shall incorporate the names of roads leading from the main access road as required.

H) Concrete footings 250mm dia x 300mm deep starting 150mm below ground level



Technical Services
Tonbridge & Malling Borough Council
Gibson Building
Gibson Drive
Kings Hill
West Malling
Kent ME19 4LZ
Tel: 01732 844522

Project Title
Street Nameplate

Drawing Title
Standard Details

Drawn
SM
Checked
Date
03/02/26

Scale
SCALE

Drawing No.
DD/391/1
Rev
B