



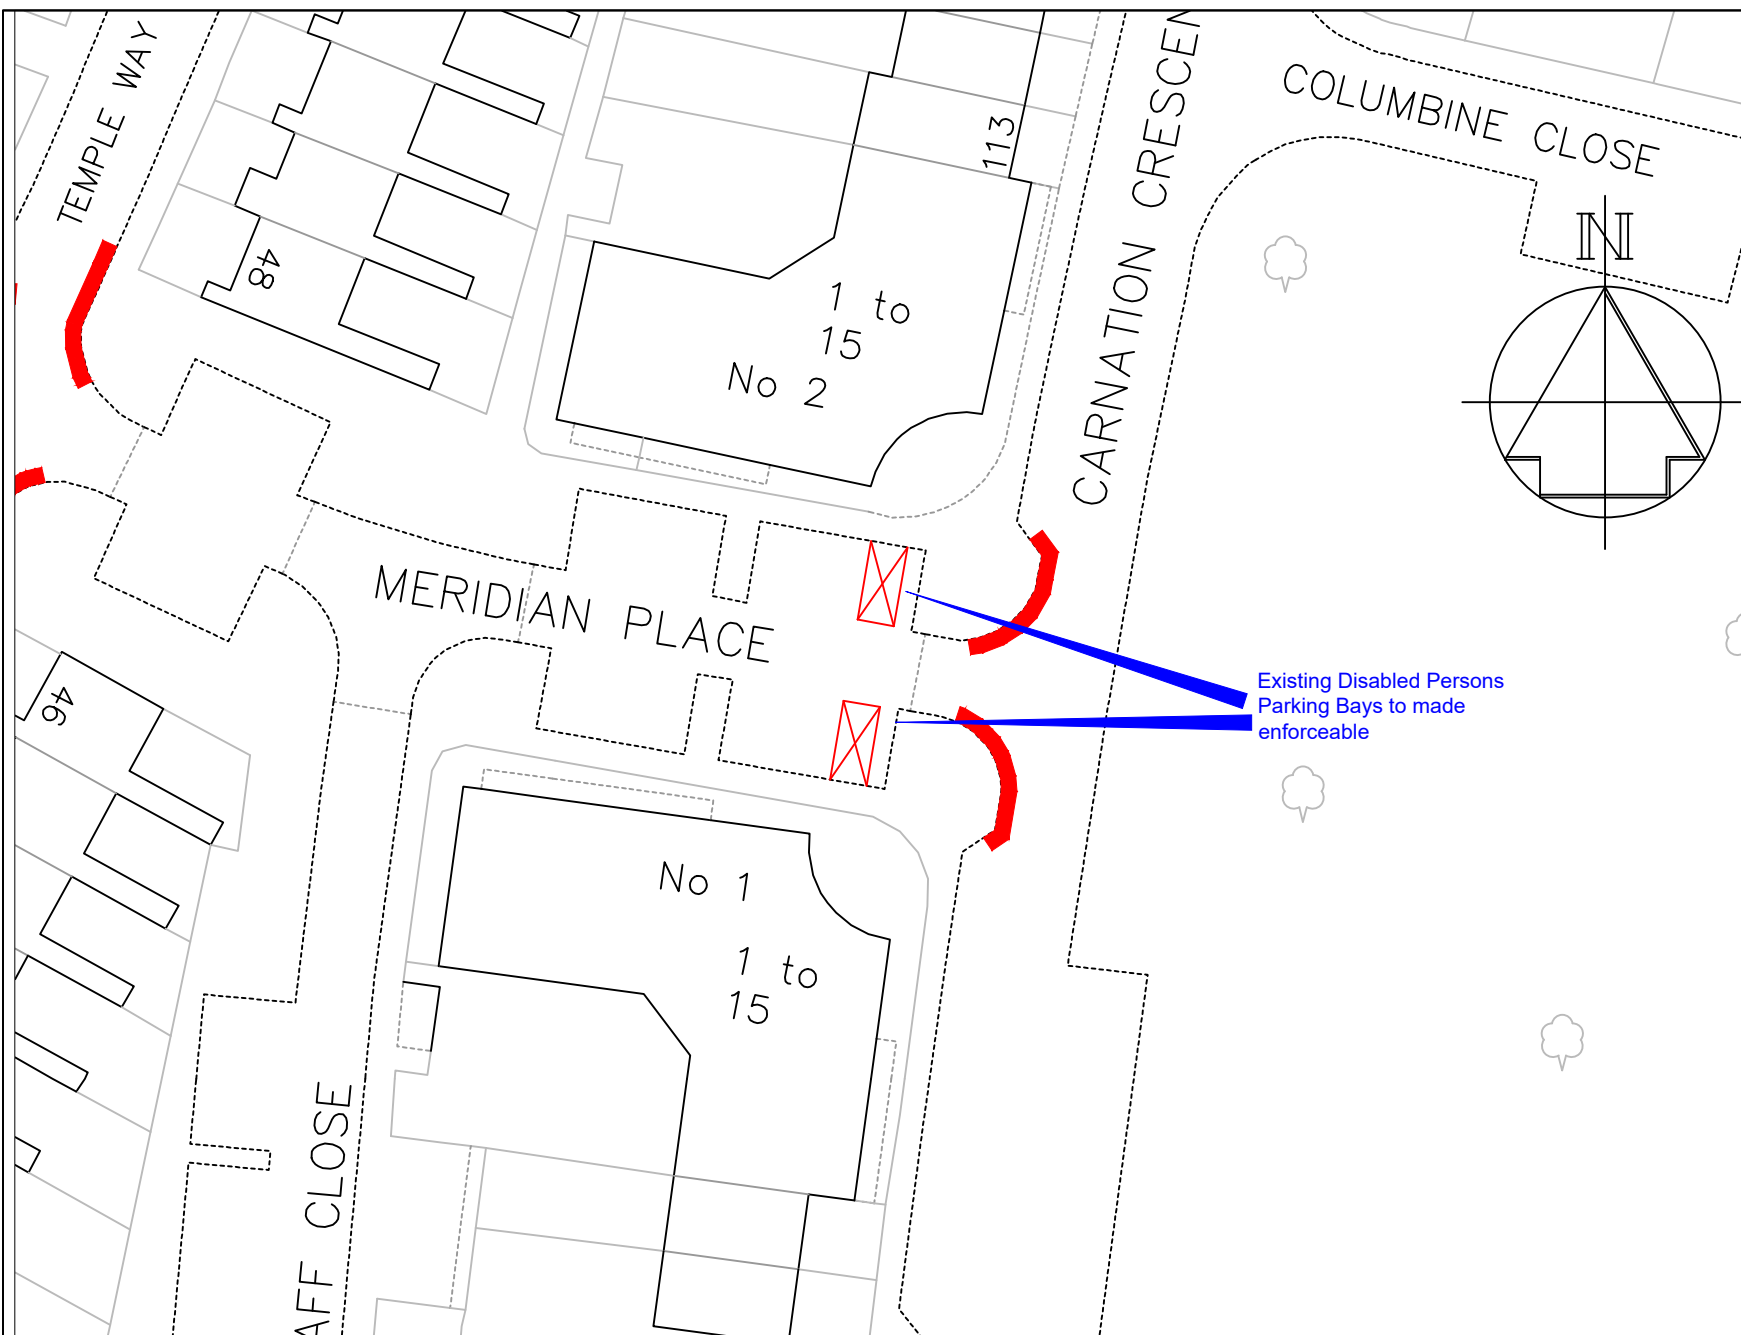

Key

 Existing "No waiting at any time" (Double yellow lines)

 Existing Disabled Persons Parking Bay to be made enforceable

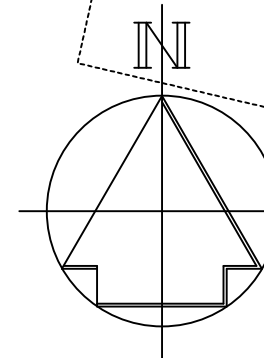

Existing Disabled Persons
Parking Bays to made
enforceable

-	-	-
Revision		Date



Technical Services
Gibson Building
Gibson Drive
Kings Hill
West Malling
Kent ME19 4LZ
Tel: 01732 844522 Fax: 01732 876317

Project Title
Access Group 7 Minor Amendments
Statutory formal consultation

Drawing Title
East Malling
Meridian Place opp No 1 & No 2

Drawn PR	Checked	Date 08/2022
Scale 1 : 500 @ A4		
Drawing No. DD/596/01		Rev -