



Key

- Existing "No waiting at any time" (double yellow lines)
- Proposed "No waiting at any time" (double yellow lines)
- Proposed "Pay by phone, Mon-Sat, 10am - 2pm" (parking bay)

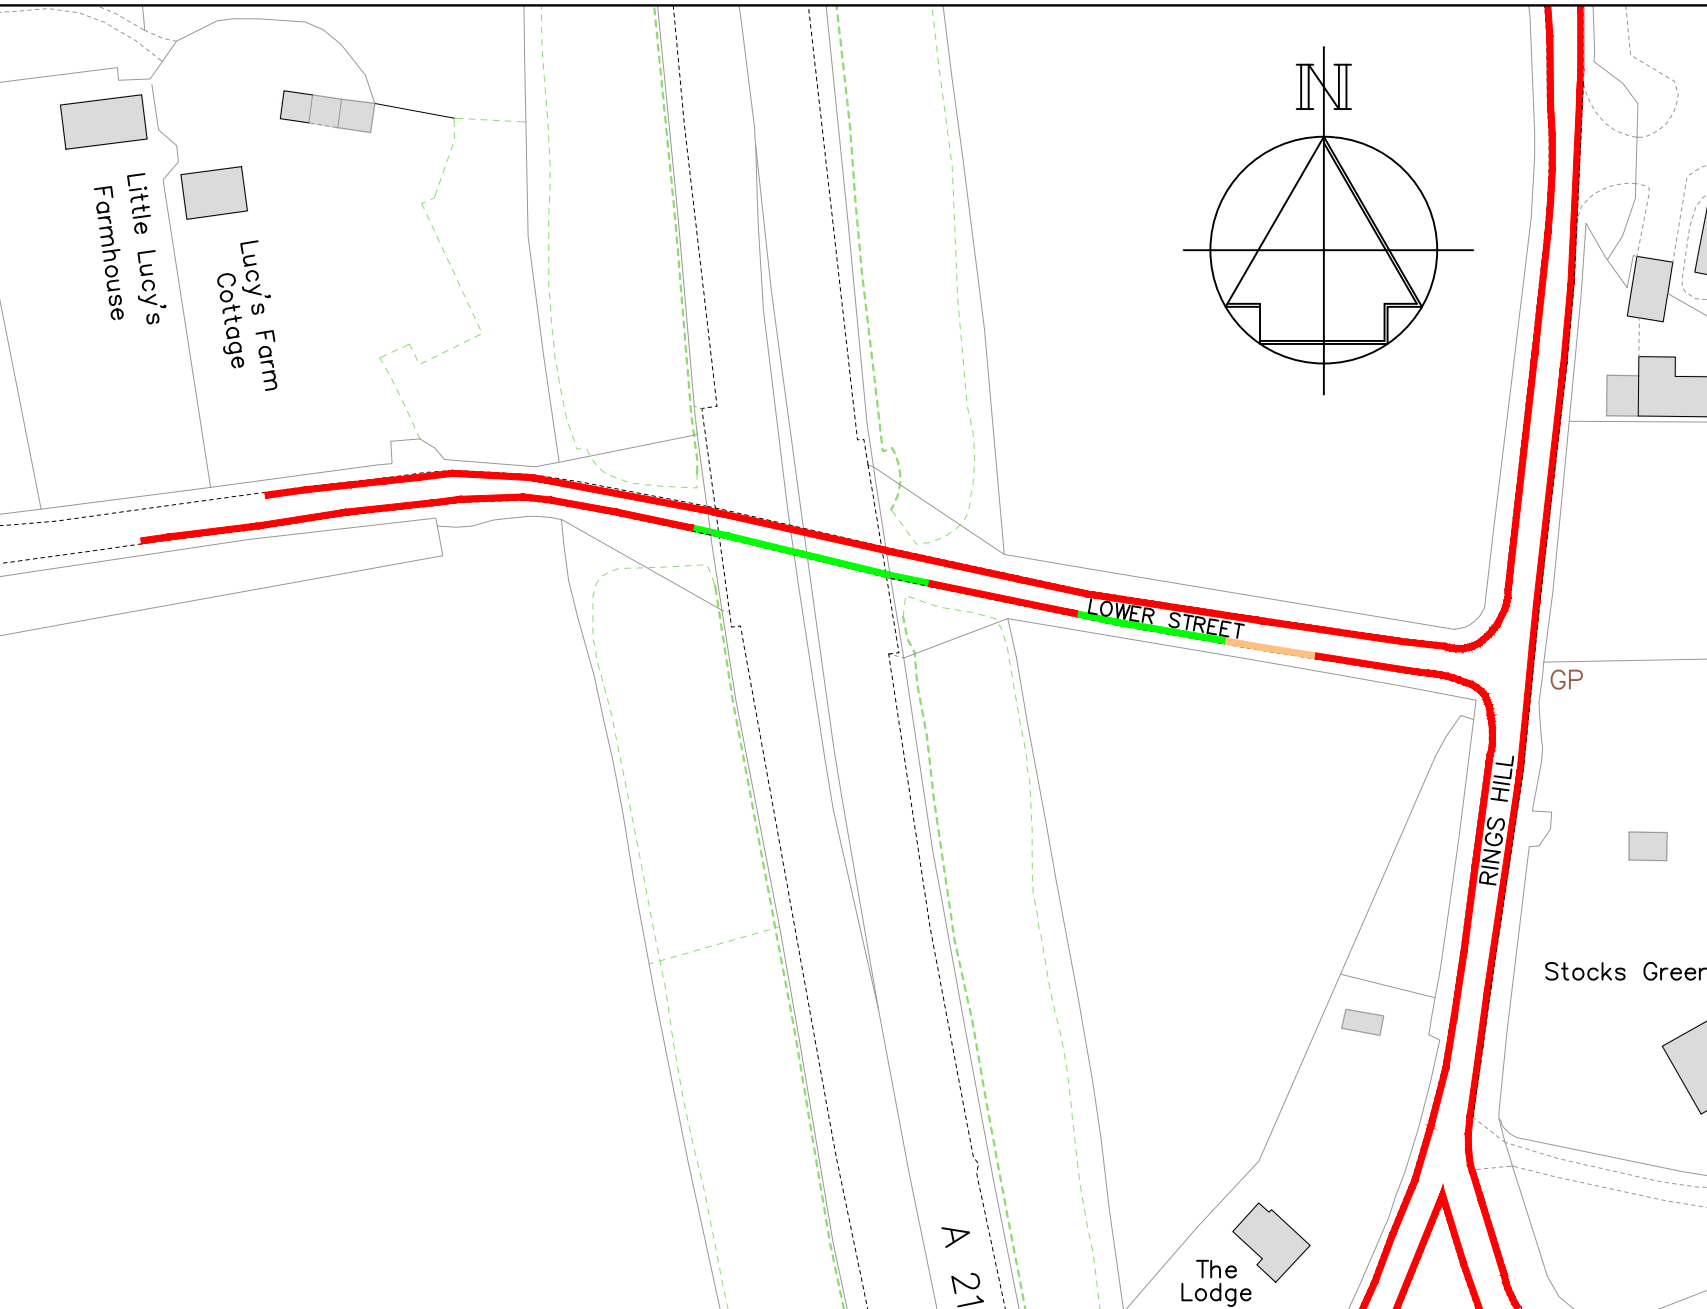

-	-	-
Revision		Date
Drawn ACB	Checked AE	Date 12/2022
Scale 1 :1250 @ A4		
Drawing No. DD/588/13		Rev -

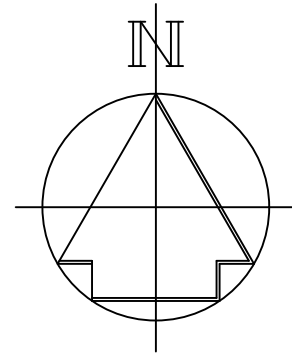

STREETSCENE,
LEISURE &
TECHNICAL SERVICES

Transportation Team
Gibson Building
Gibson Drive
Kings Hill
West Malling
Kent ME19 4LZ
Tel: 01732 844522

Project Title
Hildenborough Parking Review
Informal consultation

Drawing Title
Lower Street and
Rings Hill