
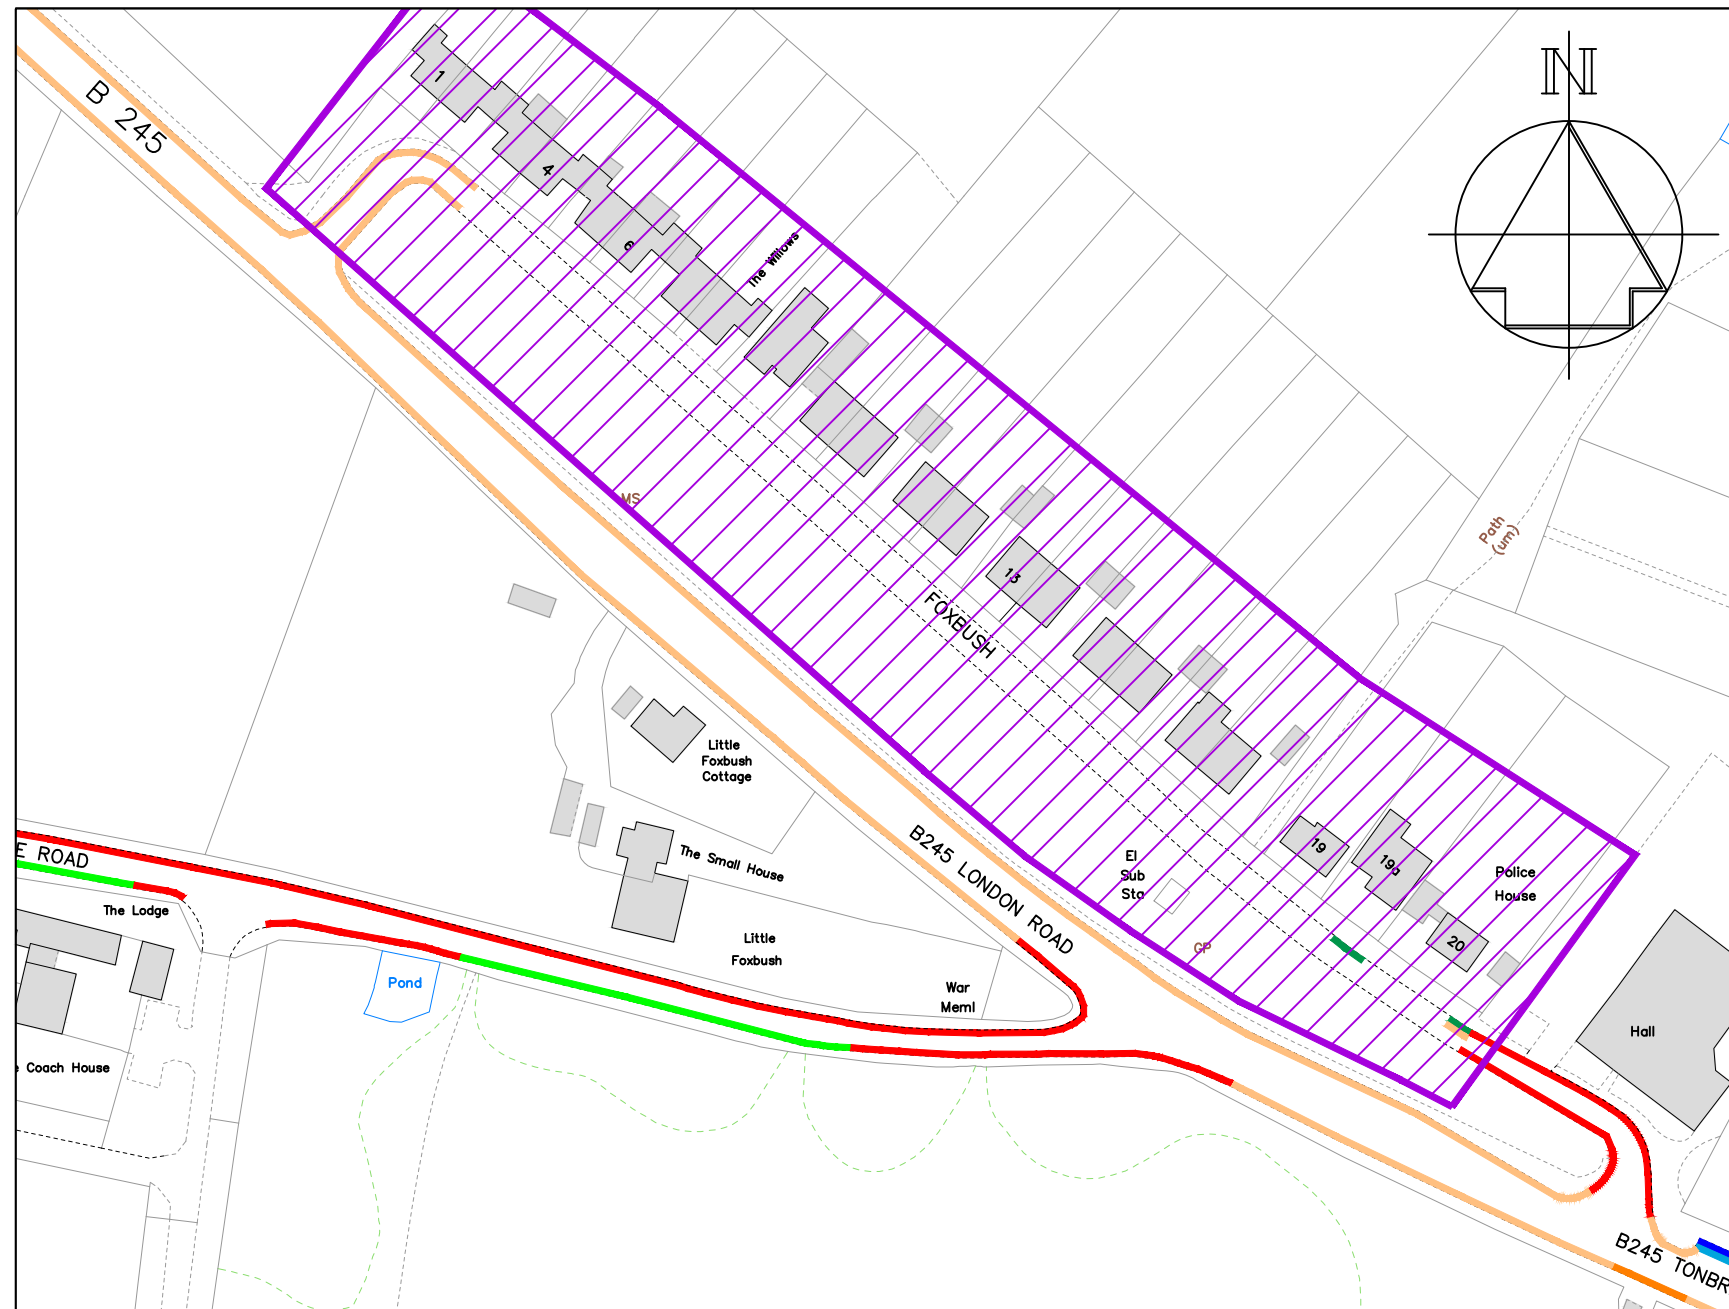


Key

- Existing "No waiting at any time" (double yellow lines)
- Proposed "No waiting at any time" (double yellow lines)
- Existing uncontrolled parking bay
- Proposed "Bus stop clearway" (yellow bus stop marking)
- Existing "Advisory access protection marking" (white line)
- Proposed "Limited waiting, Mon-Sat, 8am-6pm 2hrs, no return within 2hrs and permit parking HD1 (parking bay)
- Proposed "HD1 Permit holders only, Mon-Sat, 10am-2pm" (permit parking zone)
- Proposed "Pay by phone, Mon-Sat, 10am - 2pm (parking bay)

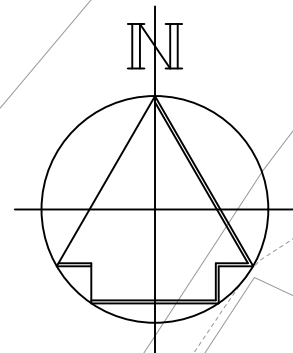

-	-	-
Revision		Date

Drawn ACB	Checked AE	Date 12/2022
--------------	---------------	-----------------

Scale 1 :1250 @ A4

Drawing No. DD/588/18	Rev -
--------------------------	----------



STREETSCENE,
LEISURE &
TECHNICAL SERVICES

Transportation Team
Gibson Building
Gibson Drive
Kings Hill
West Malling
Kent ME19 4LZ
Tel: 01732 844522

Project Title
Hildenborough Parking Review
Informal consultation

Drawing Title
B245 London Road and Foxbush