


Key

- Existing "No waiting at any time" (double yellow lines)
- Proposed "No waiting at any time" (double yellow lines)
- Existing uncontrolled parking bay
- Existing "School Keep Clear" (yellow zig-zags)
- Proposed "Bus stop clearway" (yellow bus stop marking)
- Existing "Advisory access protection marking" (white line)
- Proposed "Limited waiting, Mon-Sat, 8am-6pm 2hrs, no return within 2hrs and permit parking HD1 (parking bay)"
- Proposed "Limited waiting, Mon-Sat, 8am-6pm 1hr, no return within 1hr (parking bay)"
- ▨ Proposed "HD1 Permit holders only, Mon-Sat, 10am-2pm" (permit parking zone)
- Existing "Pedestrian crossing controlled zone" (white zig-zags)
- Existing "Limited waiting, Mon-Sat 8am-7pm 30mins no return 30 mins" (parking bay)

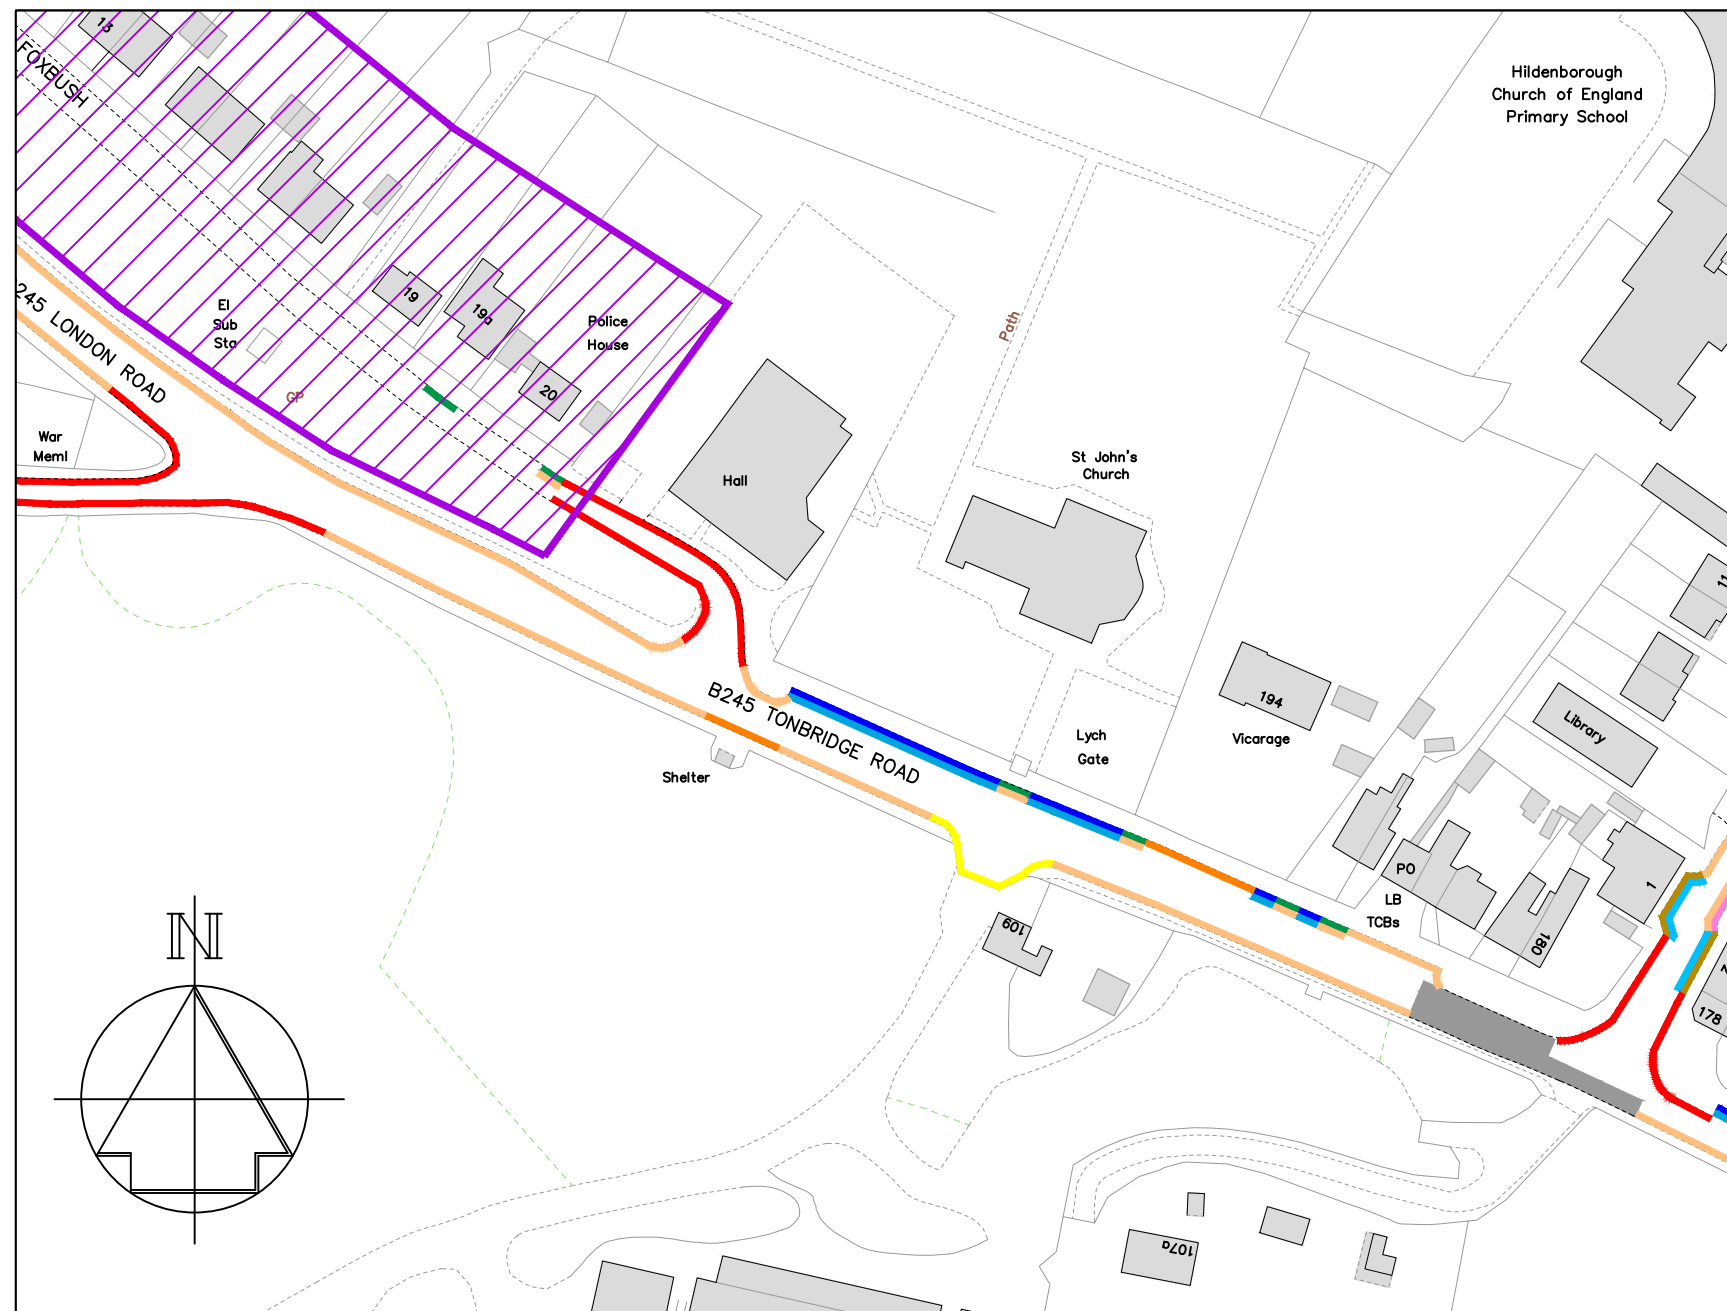

-	-	-
Revision		Date

Drawn	Checked	Date
ACB	AE	12/2022

Scale 1 :1000 @ A4

Drawing No.	Rev
DD/588/19	-



STREETSCENE,
LEISURE &
TECHNICAL SERVICES

Transportation Team

Gibson Building
Gibson Drive
Kings Hill
West Malling
Kent ME19 4LZ
Tel: 01732 844522

Project Title

Hildenborough Parking Review
Informal consultation

Drawing Title

B245 London Road (east of
Foxbush)