



Key

- Existing "No waiting at any time" (double yellow lines)
- Proposed "Pay by phone, Mon-Sat, 10am - 2pm (parking bay)"

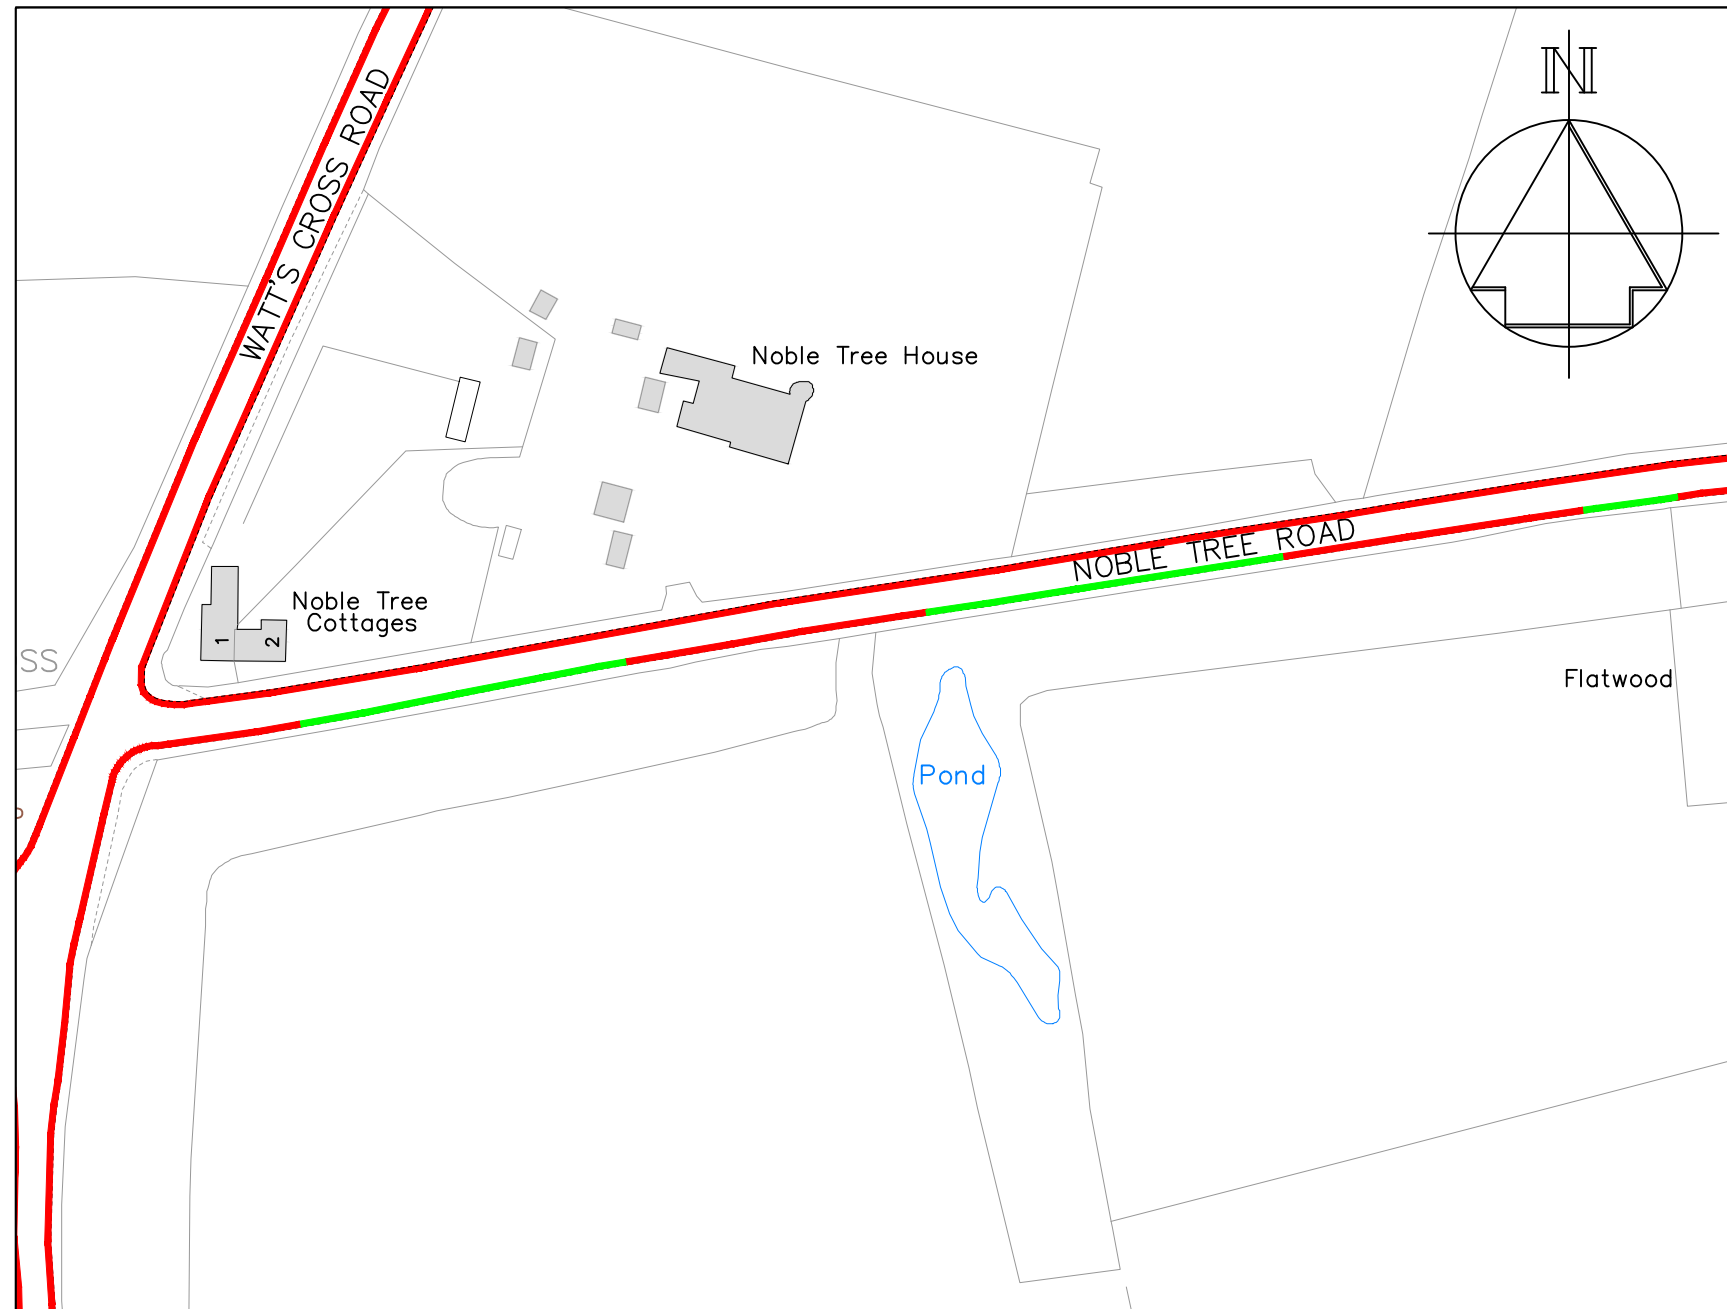

-	-	-
Revision		Date
Drawn	Checked	Date
ACB	AE	12/2022
Scale 1 :1250 @ A4		
Drawing No. DD/588/15		Rev -

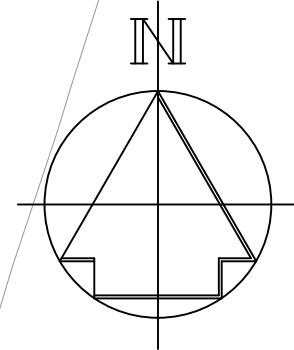

STREETSCENE,
LEISURE &
TECHNICAL SERVICES

Transportation Team
Gibson Building
Gibson Drive
Kings Hill
West Malling
Kent ME19 4LZ
Tel: 01732 844522

Project Title
Hildenborough Parking Review
Informal consultation

Drawing Title
Noble Tree Road (west) and
Watt's Cross Road