


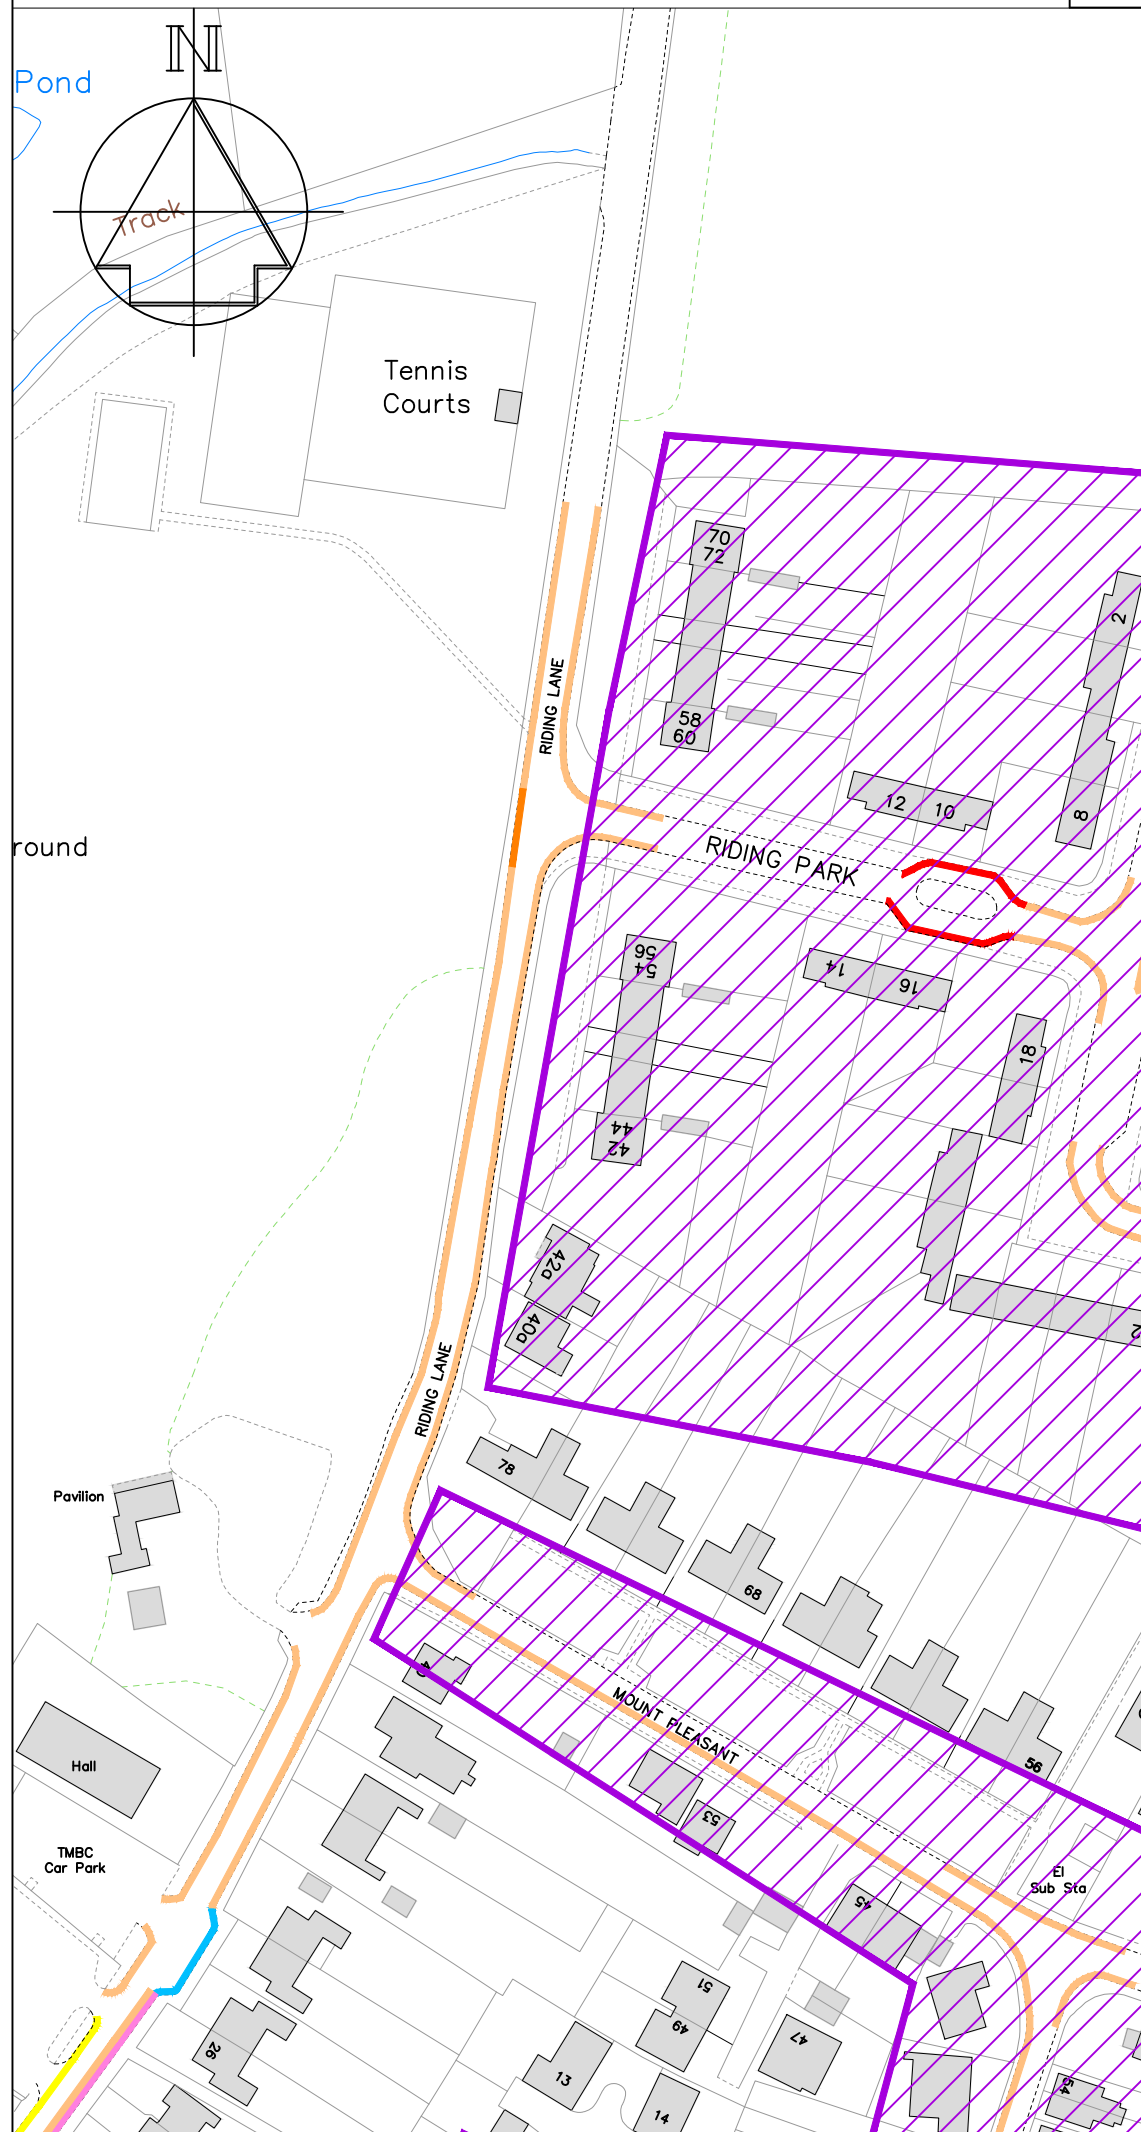

Key

- Existing "No waiting at any time" (double yellow lines)
- Proposed "No waiting at any time" (double yellow lines)
- Existing "School Keep Clear" (yellow zig-zags)
- Proposed "Bus stop clearway" (yellow bus stop marking)
- Existing "No waiting, Mon-Sat, 8.30am-6.30pm" (single yellow line)
- Proposed "Limited waiting, Mon-Sat, 8am-6pm 1hr, no return within 1hr (parking bay)"
- Proposed "HD1 Permit holders only, Mon-Sat, 10am-2pm" (permit parking zone)

Revision

Date



STREETSCENE,
LEISURE &
TECHNICAL SERVICES

Transportation Team

Gibson Building
Gibson Drive
Kings Hill
West Malling
Kent ME19 4LZ
Tel: 01732 844522 Fax: 01732 876317

Project Title
**Hildenborough
Parking Review
Informal consultation**

Drawing Title
Riding Lane (north)

Drawn ACB Checked AE Date 12/2022

Scale 1 : 1250 @ A4

Drawing No.
DD/588/02

Rev

-