

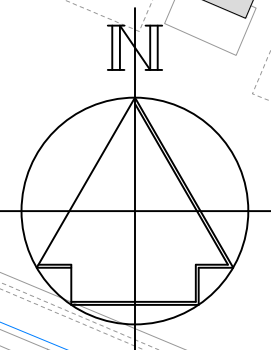


Key

- Existing "No waiting at any time" (double yellow lines)
- Proposed "No waiting at any time" (double yellow lines)
- Existing "School Keep Clear" (yellow zig-zags)
- Proposed "Bus stop clearway" (yellow bus stop marking)
- Existing "Advisory access protection marking" (white line)
- Existing "No waiting, Mon-Fri, 8-9am & 3-4pm" (single yellow line)
- Proposed "No waiting, Mon-Fri 9.30am-11.30am" (single yellow line)

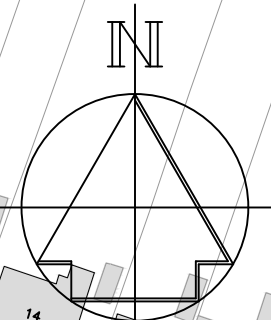

-	-	-
Revision		Date
Drawn ACB	Checked AE	Date 12/2022
Scale 1 :1250 @ A4		
Drawing No. DD/588/09		Rev -

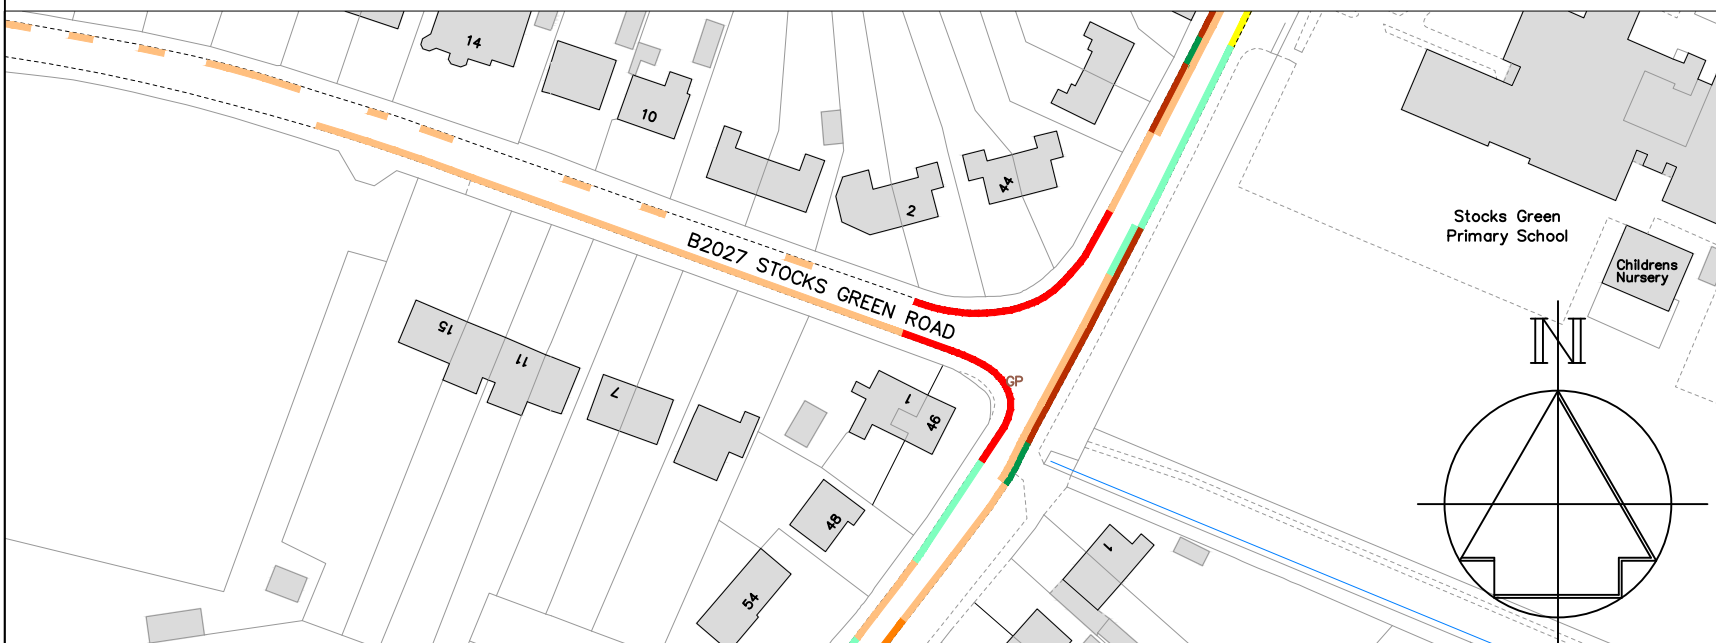

STREETSCENE,
LEISURE &
TECHNICAL SERVICES

Transportation Team
Gibson Building
Gibson Drive
Kings Hill
West Malling
Kent ME19 4LZ
Tel: 01732 844522

Project Title
Hildenborough Parking Review
Informal consultation

Drawing Title
Stocks Green Road (east end)