


Key

- Existing "No waiting at any time" (double yellow lines)
- Proposed "No waiting at any time" (double yellow lines)
- Proposed "Bus stop clearway" (yellow bus stop marking)
- Proposed "HD1 Permit holders only, Mon-Sat, 10am-2pm" (permit parking zone)

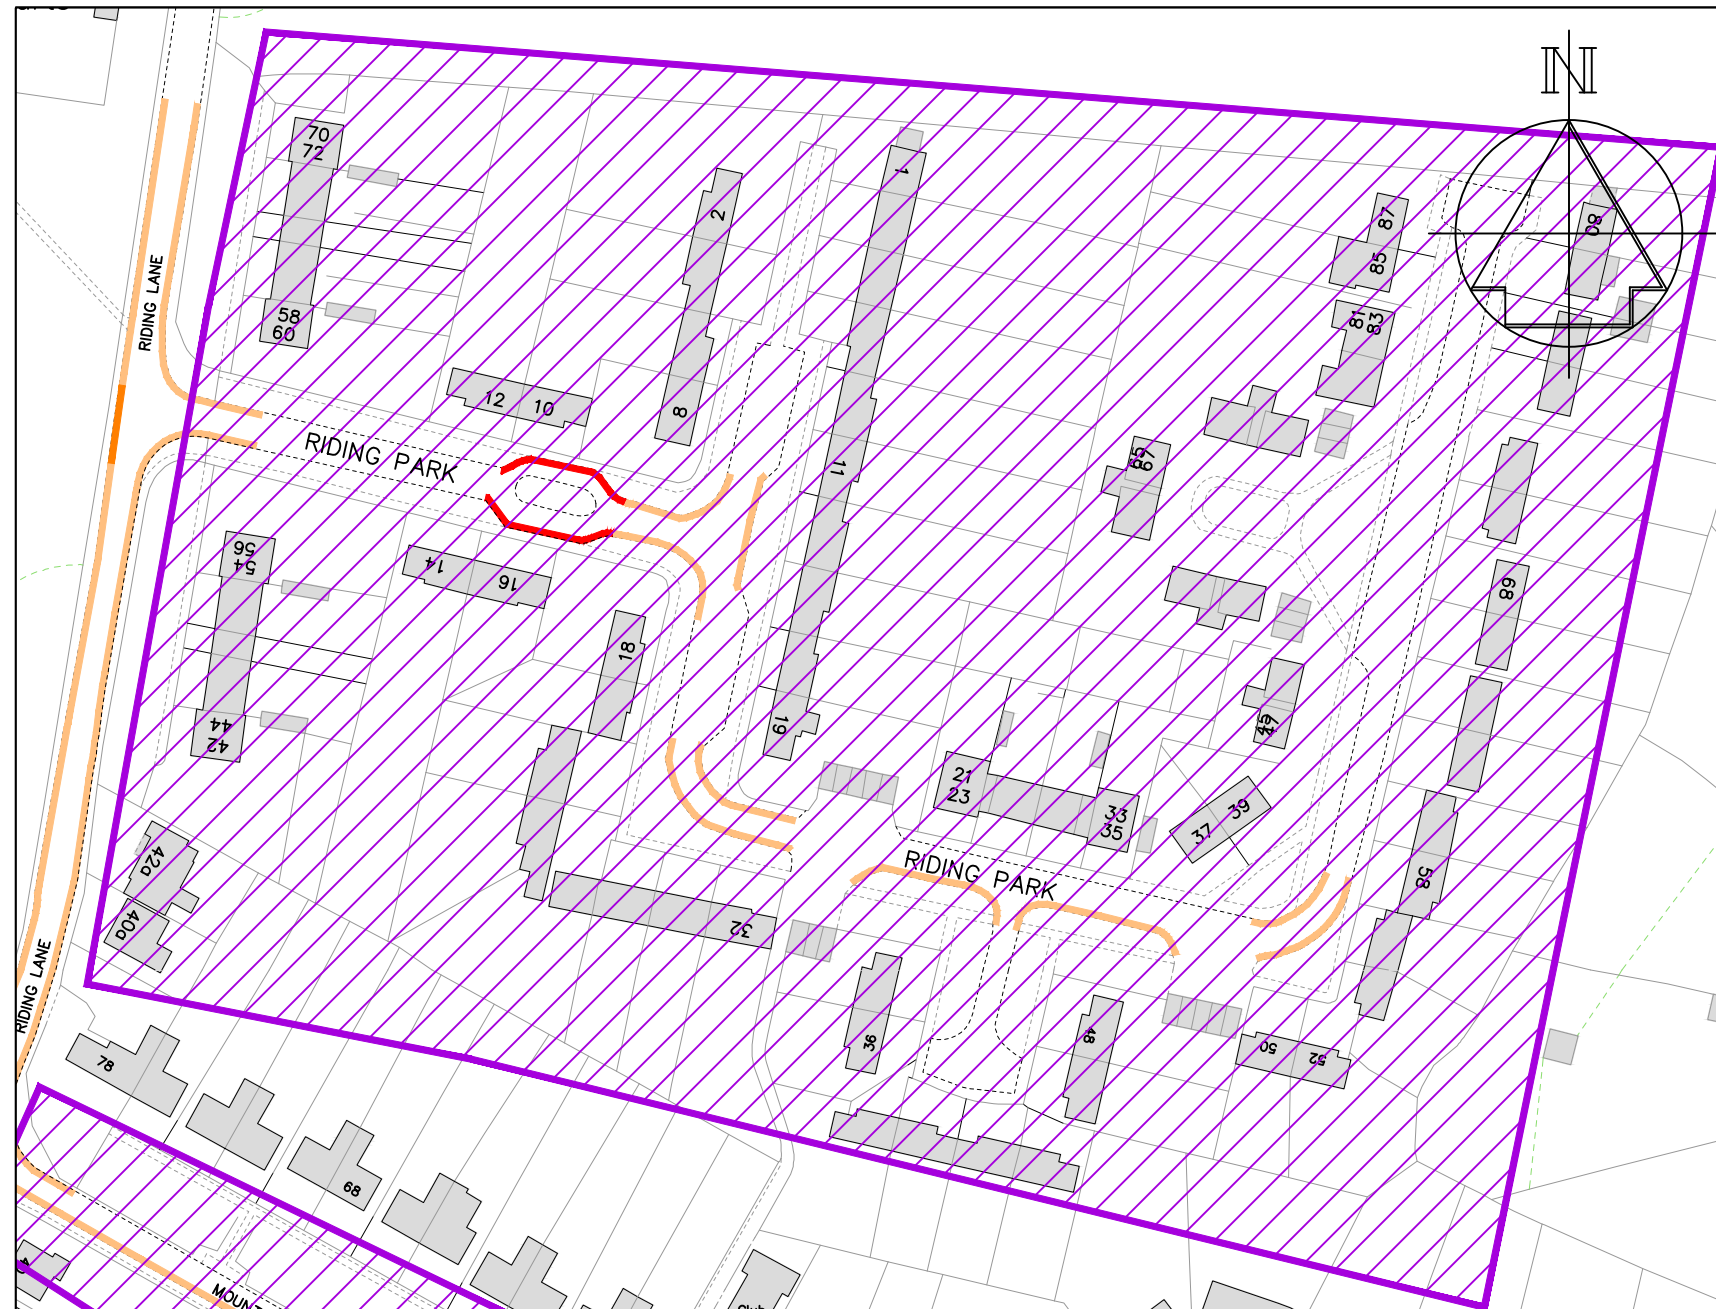

STREETSCENE,
LEISURE &
TECHNICAL SERVICES

Transportation Team
Gibson Building
Gibson Drive
Kings Hill
West Malling
Kent ME19 4LZ
Tel: 01732 844522

Project Title
Hildenborough Parking Review
Informal consultation

Drawing Title
Riding Park

-	-	-
Revision		Date
Drawn ACB	Checked AE	Date 12/2022
Scale 1 :1250 @ A4		
Drawing No. DD/588/20		Rev -