


Key

- Existing "No waiting at any time" (double yellow lines)
- Proposed "No waiting at any time" (double yellow lines)
- Existing uncontrolled parking bay
- Proposed "Bus stop clearway" (yellow bus stop marking)
- Existing "No waiting, Mon-Sat, 8.30am-6.30pm" (single yellow line)
- Existing "Advisory access protection marking" (white line)
- Proposed "Limited waiting, Mon-Sat, 8am-6pm 2hrs, no return within 2hrs and permit parking HD1 (parking bay)
- Proposed "Limited waiting, Mon-Sat, 8am-6pm 1hr, no return within 1hr (parking bay)
- ▨ Proposed "HD1 Permit holders only, Mon-Sat, 10am-2pm" (permit parking zone)
- Existing "Pedestrian crossing controlled zone" (white zig-zags)
- Existing "No waiting, Mon-Fri, 8-9am & 3-4pm" (single yellow line)
- Existing "Limited waiting, Mon-Sat 8am-7pm 30mins no return 30 mins" (parking bay)

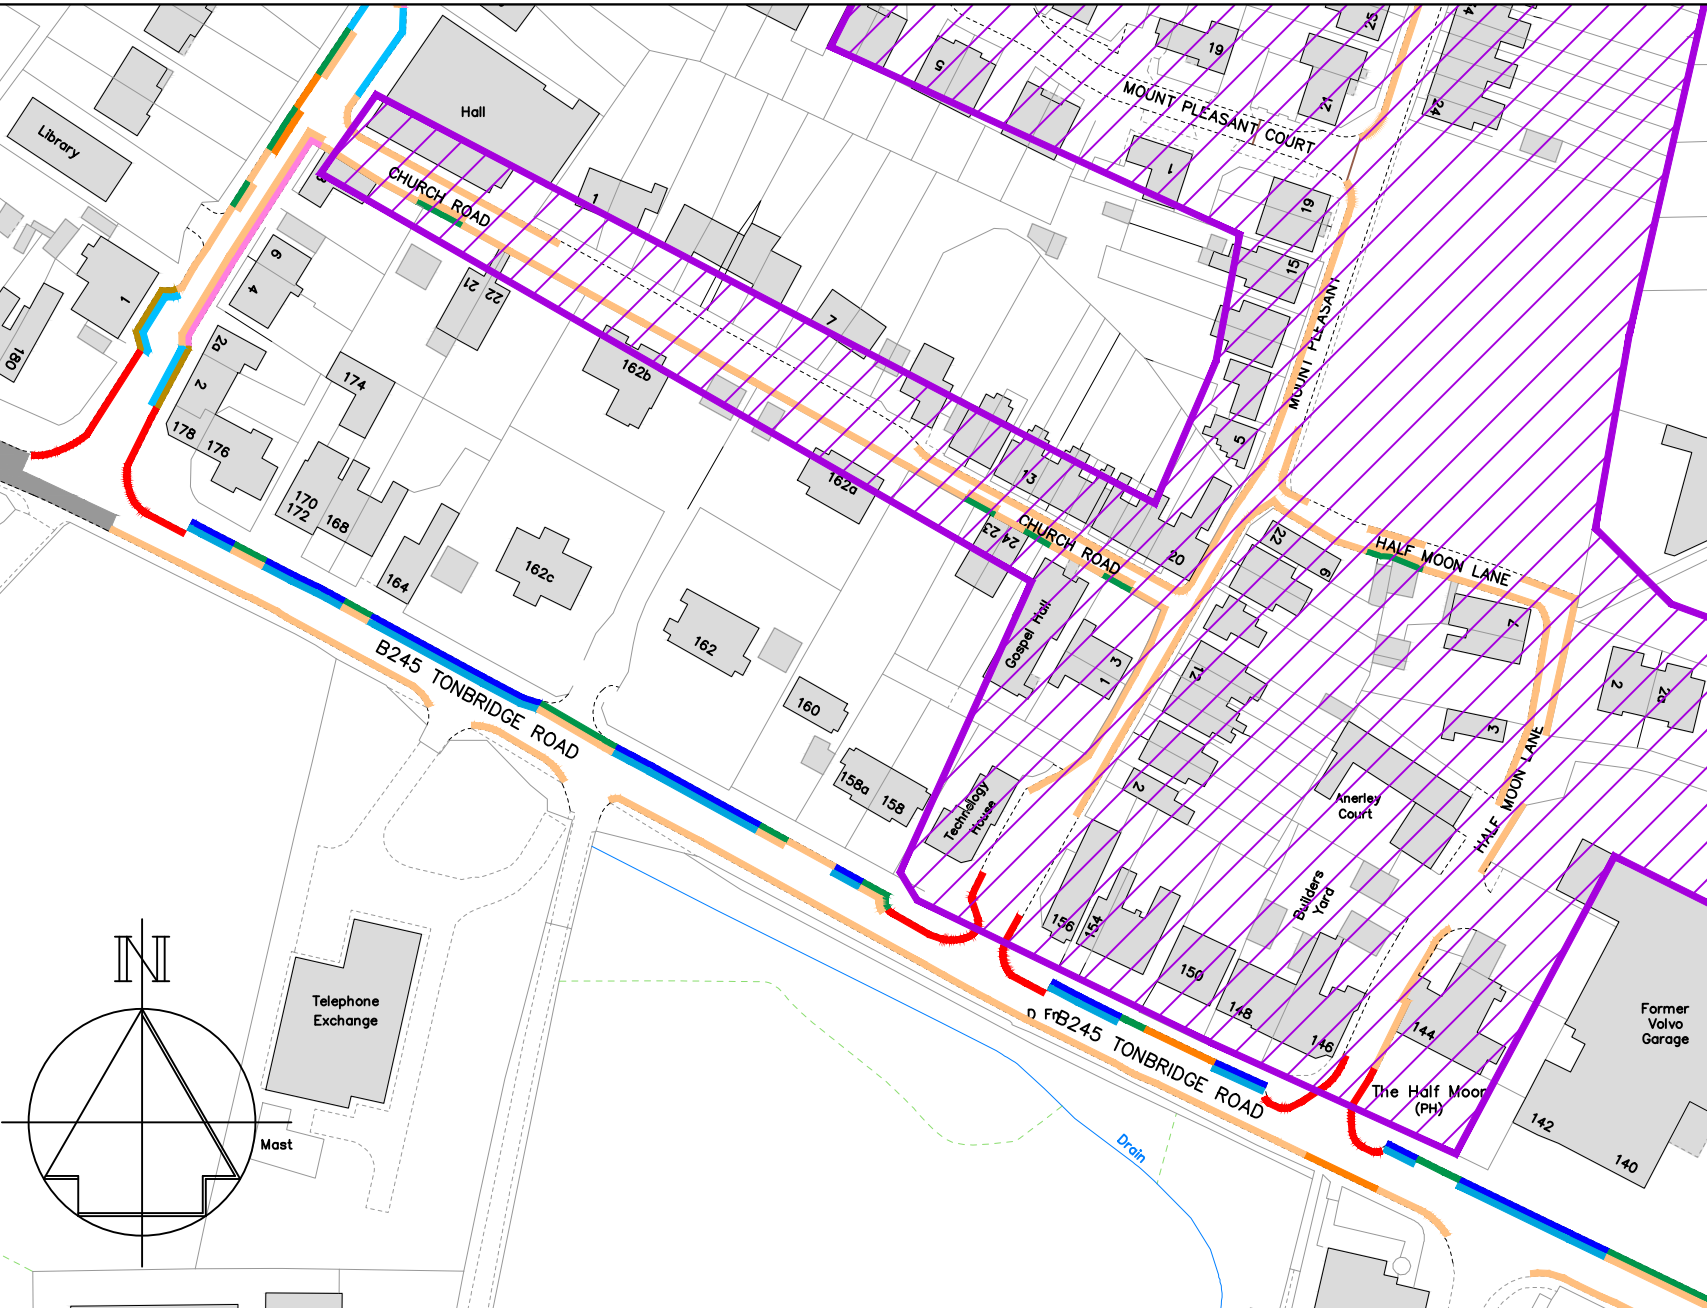

STREETSCENE,
LEISURE &
TECHNICAL SERVICES

Transportation Team
Gibson Building
Gibson Drive
Kings Hill
West Malling
Kent ME19 4LZ
Tel: 01732 844522

Project Title
Hildenborough Parking Review
Informal consultation

Drawing Title
B245 Tonbridge Road, Church Road,
Mount Pleasant and Half Moon Lane

-	-	-
Revision		Date
Drawn ACB	Checked AE	Date 12/2022
Scale 1 :1250 @ A4		
Drawing No. DD/588/07		Rev -