


## Key

 Proposed "No waiting at any time" (Double yellow lines)

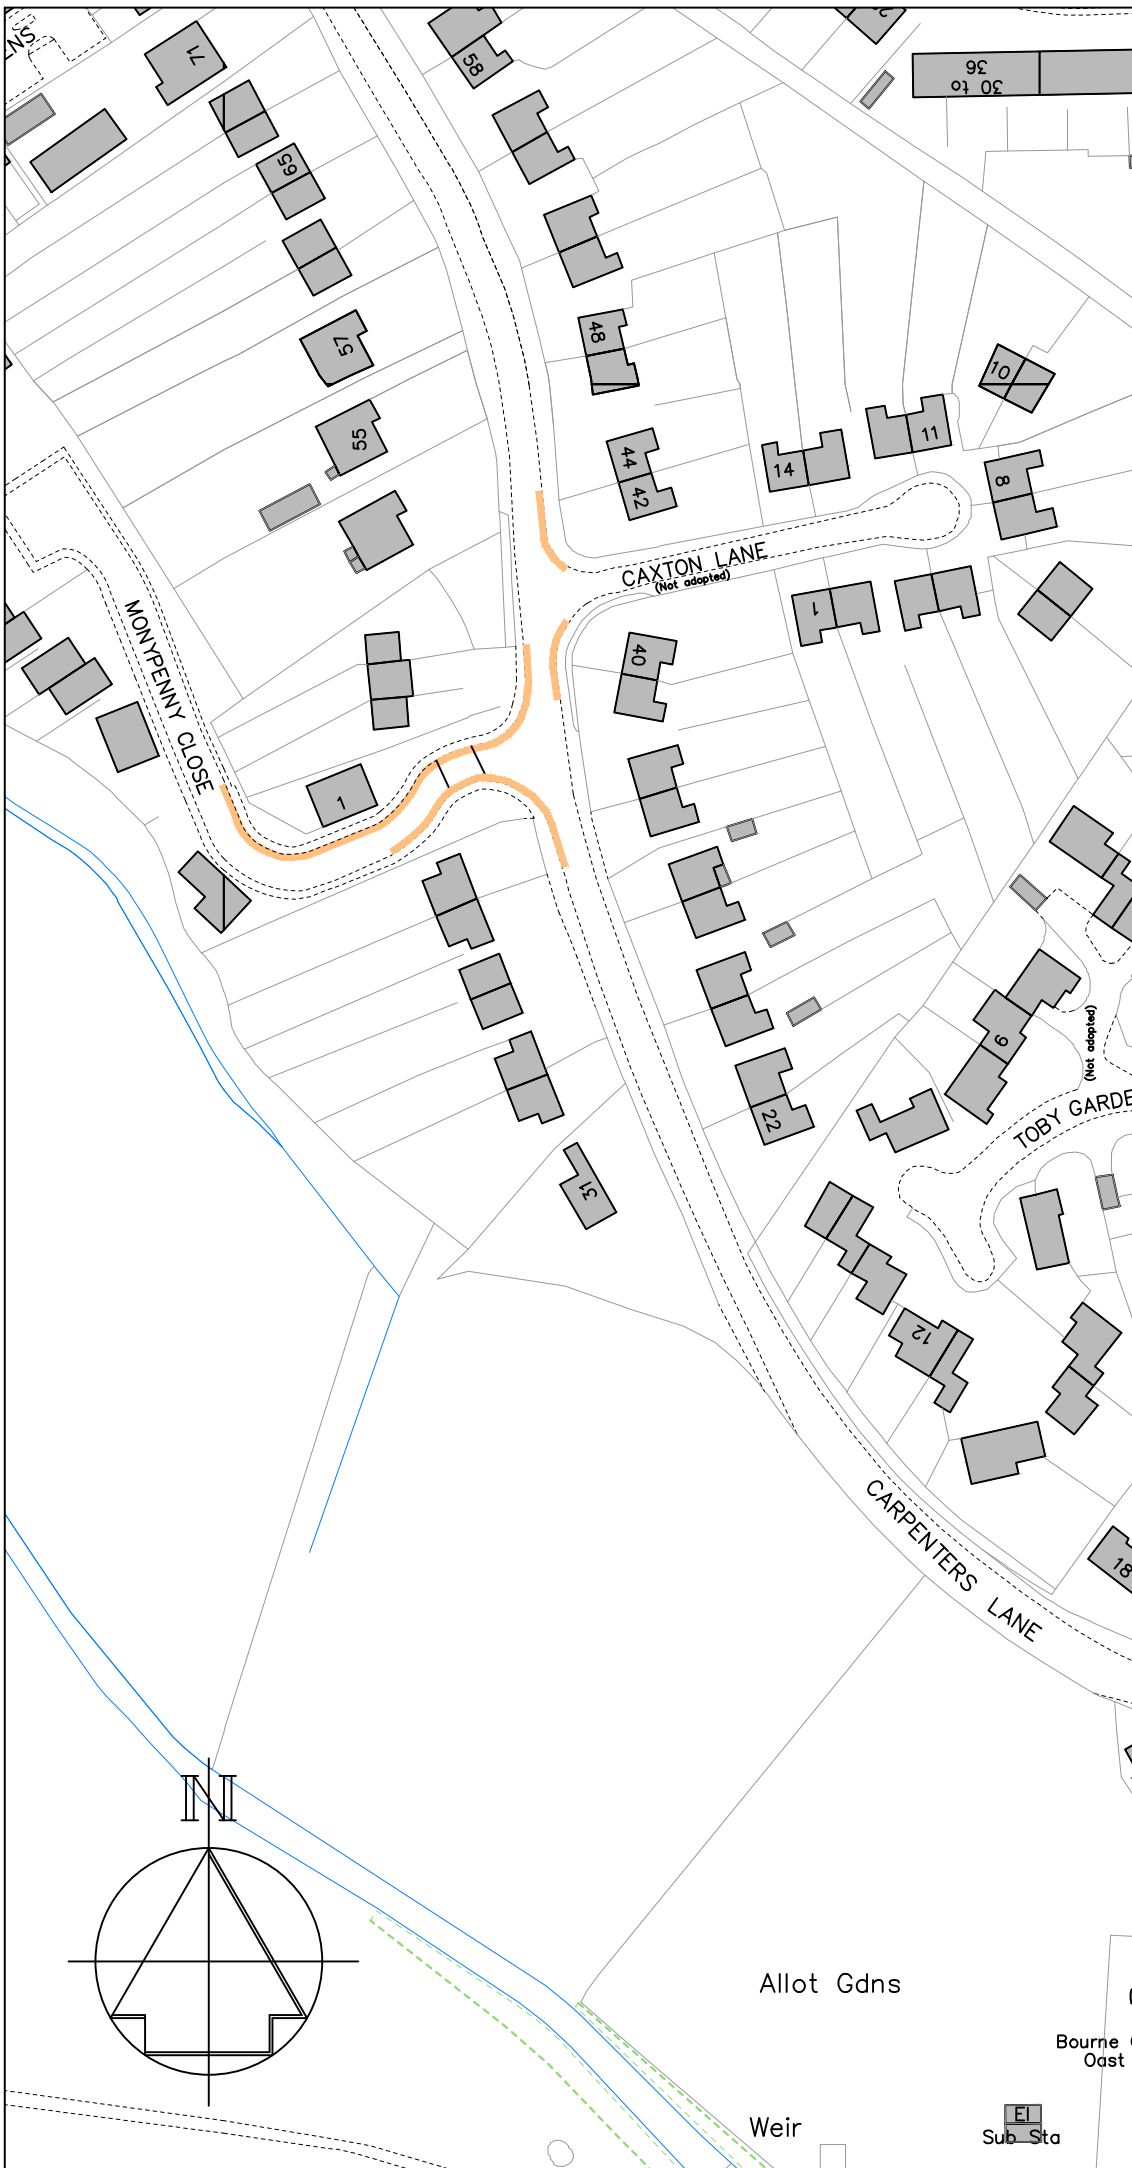

| Revision | Date |
|----------|------|
|          |      |



Technical Services  
Gibson Building  
Gibson Drive  
Kings Hill  
West Malling  
Kent ME19 4LZ  
Tel: 01732 844522

Project Title  
Hadlow Parking Review  
Carpenters Lane  
(Mid)

Drawing Title

Informal Consultation  
Draft Proposals

|           |            |               |
|-----------|------------|---------------|
| Drawn ACB | Checked AE | Date Jan 2023 |
|-----------|------------|---------------|

Scale 1 : 1250 @ A4

Drawing No.  
DD/587/09

Rev  
-