


Key

- Existing "No waiting at any time"
(Double yellow lines)
- Proposed "No waiting at any time"
(Double yellow lines)
- Proposed "No waiting, Mon-Sat,
8am-6pm" (Single yellow line)
- Proposed "Limited Waiting,
Mon-Sat, 8am-6pm, 2 hrs, no
return 2 hours" (short stay parking
bays)
- ▨ Proposed "Limited Waiting,
Mon-Sat, 8am-6pm, 2 hrs, no
return 2 hours in marked parking
bays" parking zone
- Existing "Access protection
marking" (white line in front of
driveway)

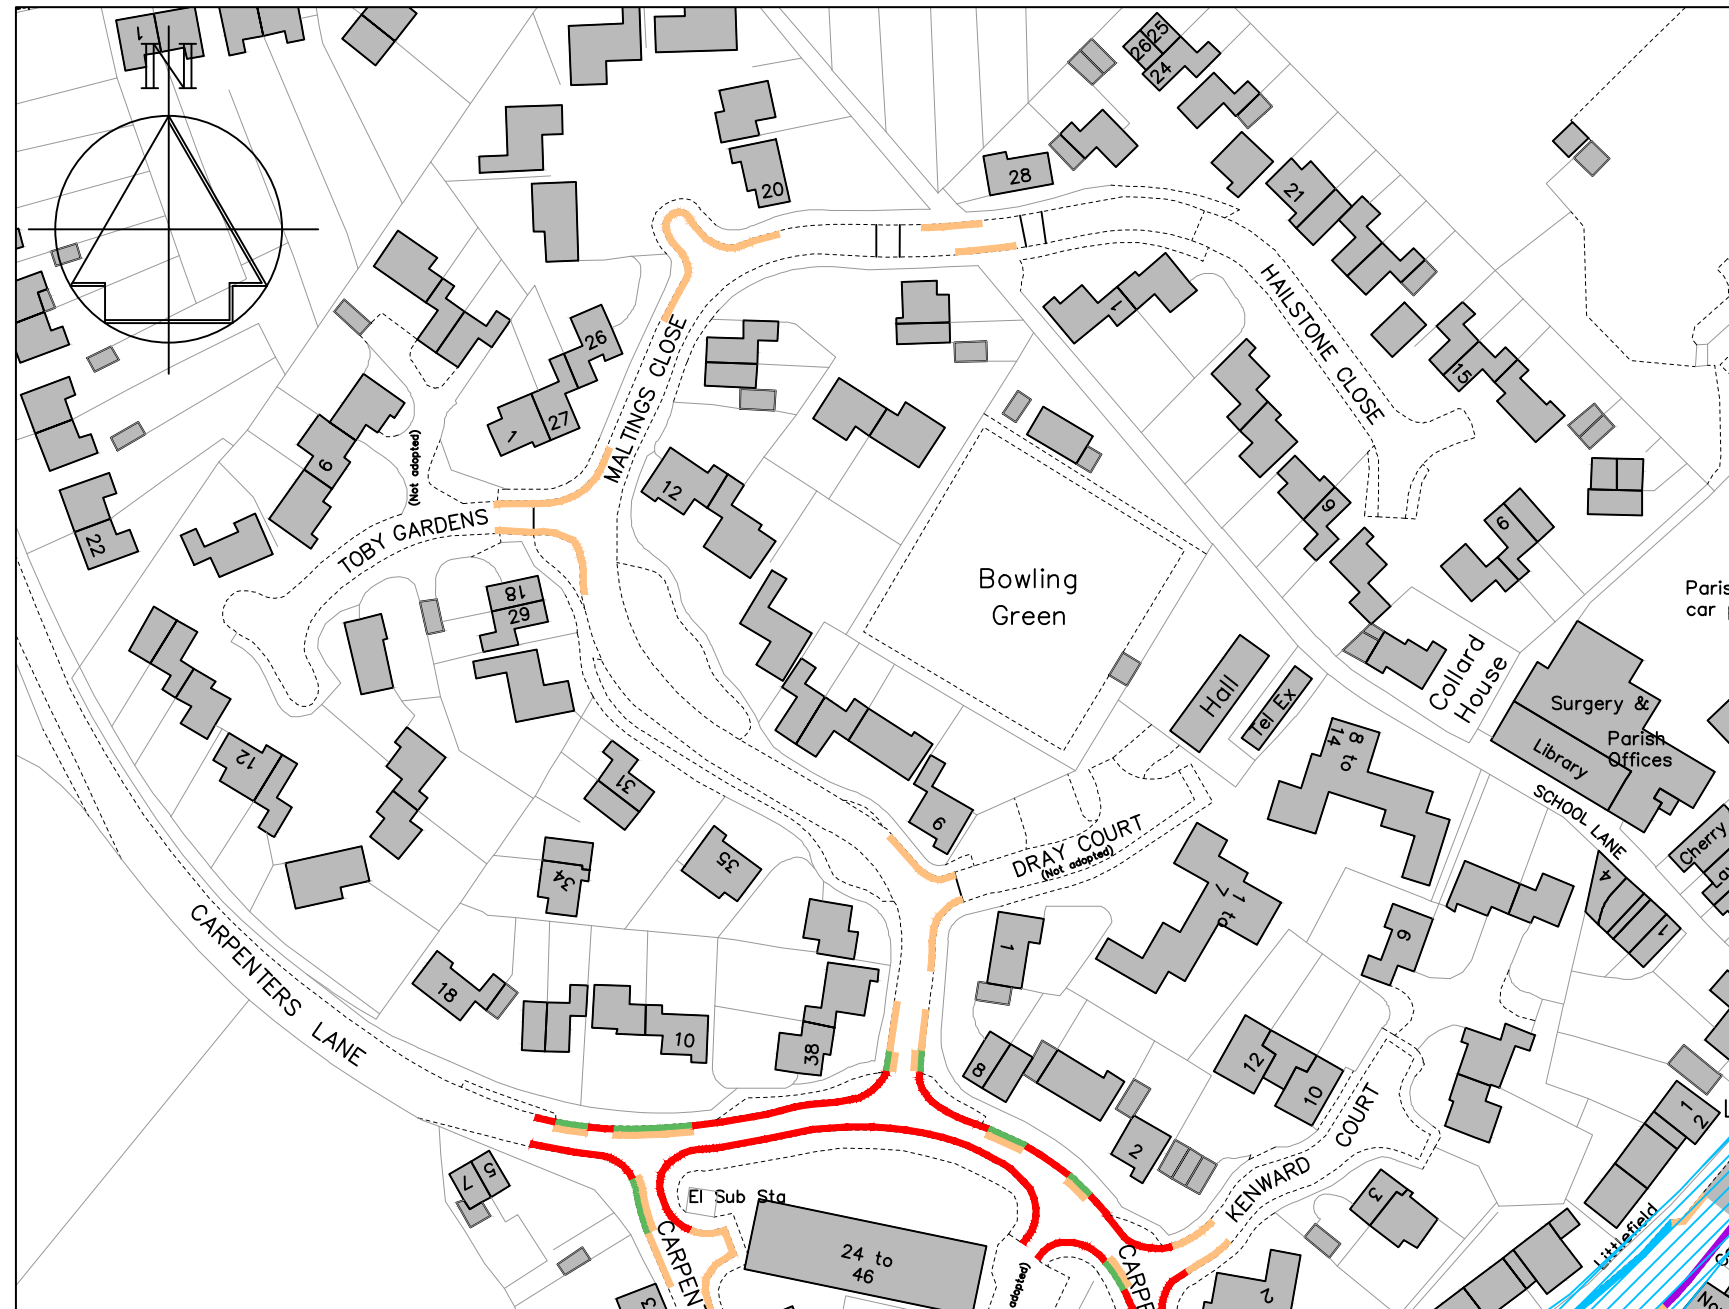

Technical Services
Gibson Building
Gibson Drive
Kings Hill
West Malling
Kent ME19 4LZ
Tel: 01732 844522

Project Title
**Hadlow Parking Review
Maltings Close**

Drawing Title
**Informal Consultation
Draft Proposals**

Drawn ACB	Checked AE	Date Jan 2023
Scale 1 : 1250 @ A4		
Drawing No. DD/587/11		Rev -