


Key

- Existing "No waiting at any time" (Double yellow lines)
- Proposed "No waiting at any time" (Double yellow lines)
- Existing bus stop clearway
- - - Proposed bus stop clearway
- Pedestrian crossing controlled zone (white zig-zags)
- Proposed "No waiting, Mon-Sat, 8am-6pm" (Single yellow line)
- Proposed "Limited Waiting, Mon-Sat, 8am-6pm, 2 hrs, no return 2 hours" (short stay parking bays)
- Proposed "Limited Waiting, Mon-Sat, 8am-6pm, 2 hrs, no return 2 hours in marked parking bays" parking zone
- Existing "Access protection marking" (white line in front of driveway)

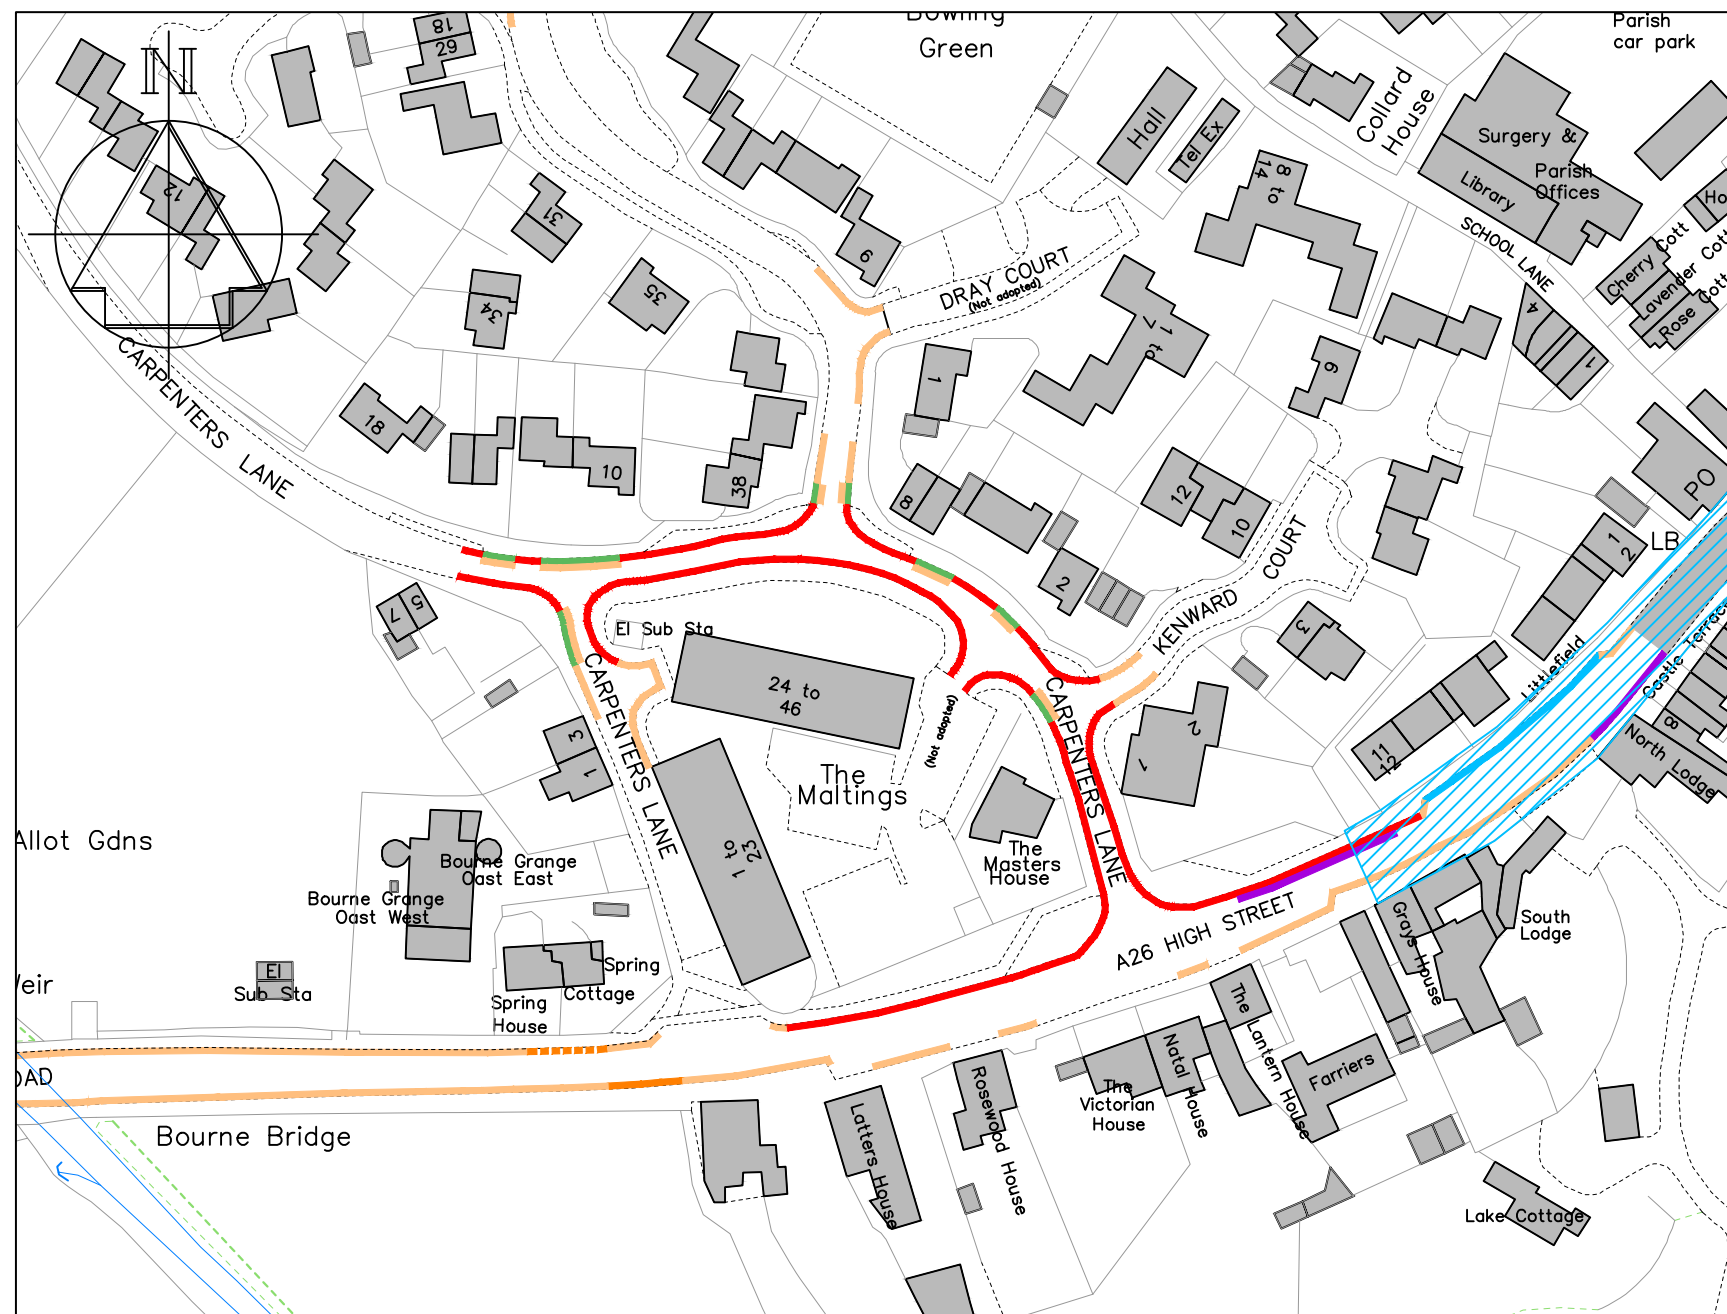

Technical Services
Gibson Building
Gibson Drive
Kings Hill
West Malling
Kent ME19 4LZ
Tel: 01732 844522

Project Title
**Hadlow Parking Review
Carpenters Lane
(South)**

Drawing Title
**Informal Consultation
Draft Proposals**

Drawn ACB	Checked AE	Date Jan 2023
Scale 1 : 1250 @ A4		
Drawing No. DD/587/10		Rev -