


Key

- Existing "No waiting at any time" (Double yellow lines)
- Proposed "No waiting at any time" (Double yellow lines)
- Existing bus stop clearway
- - - Proposed bus stop clearway
- Pedestrian crossing controlled zone (white zig-zags)
- Proposed "No waiting, Mon-Sat, 8am-6pm" (Single yellow line)
- Proposed "Limited Waiting, Mon-Sat, 8am-6pm, 2 hrs, no return 2 hours" (short stay parking bays)
- Proposed "Limited Waiting, Mon-Sat, 8am-6pm, 2 hrs, no return 2 hours in marked parking bays" parking zone
- Existing "Access protection marking" (white line in front of driveway)

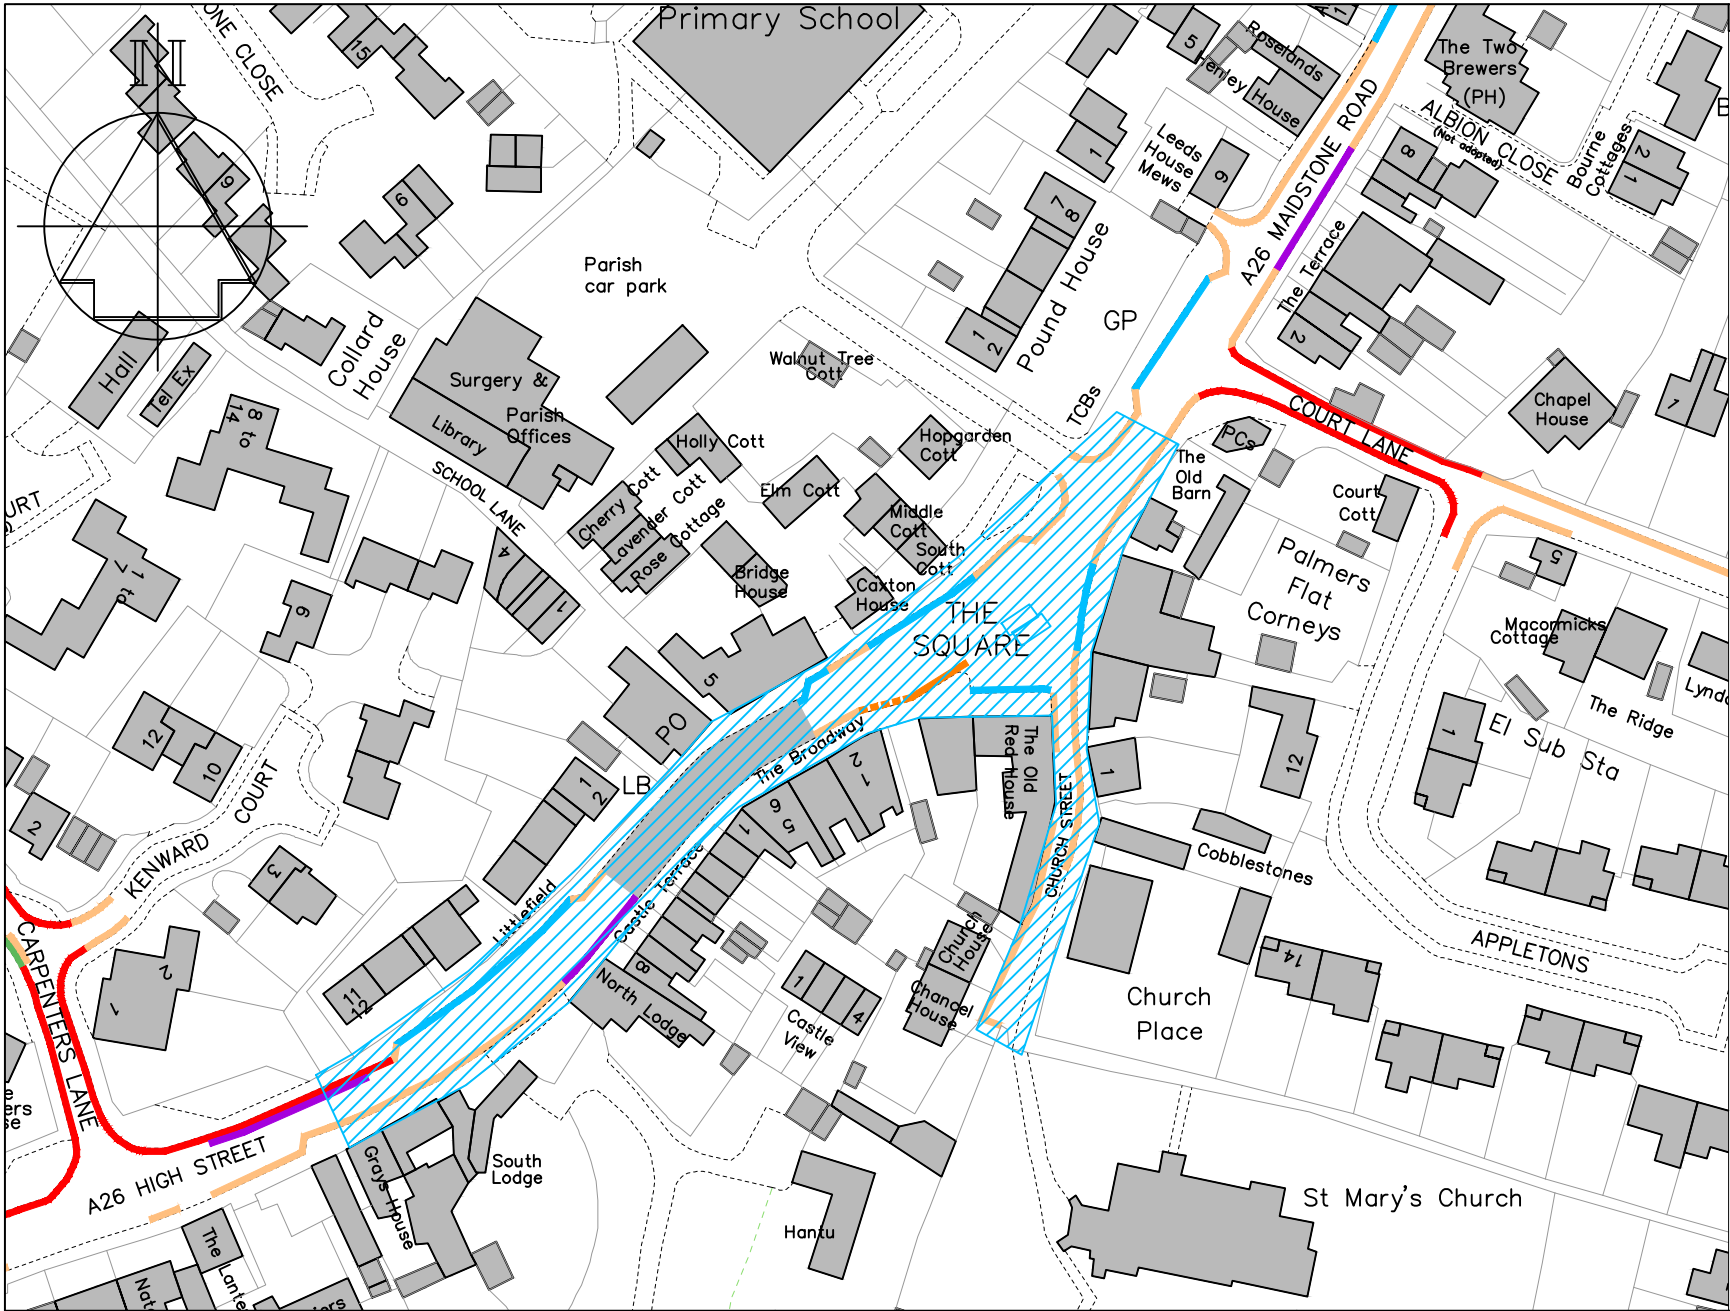

Technical Services
 Gibson Building
 Gibson Drive
 Kings Hill
 West Malling
 Kent ME19 4LZ
 Tel: 01732 844522

Project Title
**Hadlow Parking Review
 A26 High Street & Hadlow Square**

Drawing Title
**Informal Consultation
 Draft Proposals**

Drawn ACB	Checked AE	Date Jan 2023	
Scale 1: 1250 @ A4			
Drawing No. DD/587/03			Rev -