


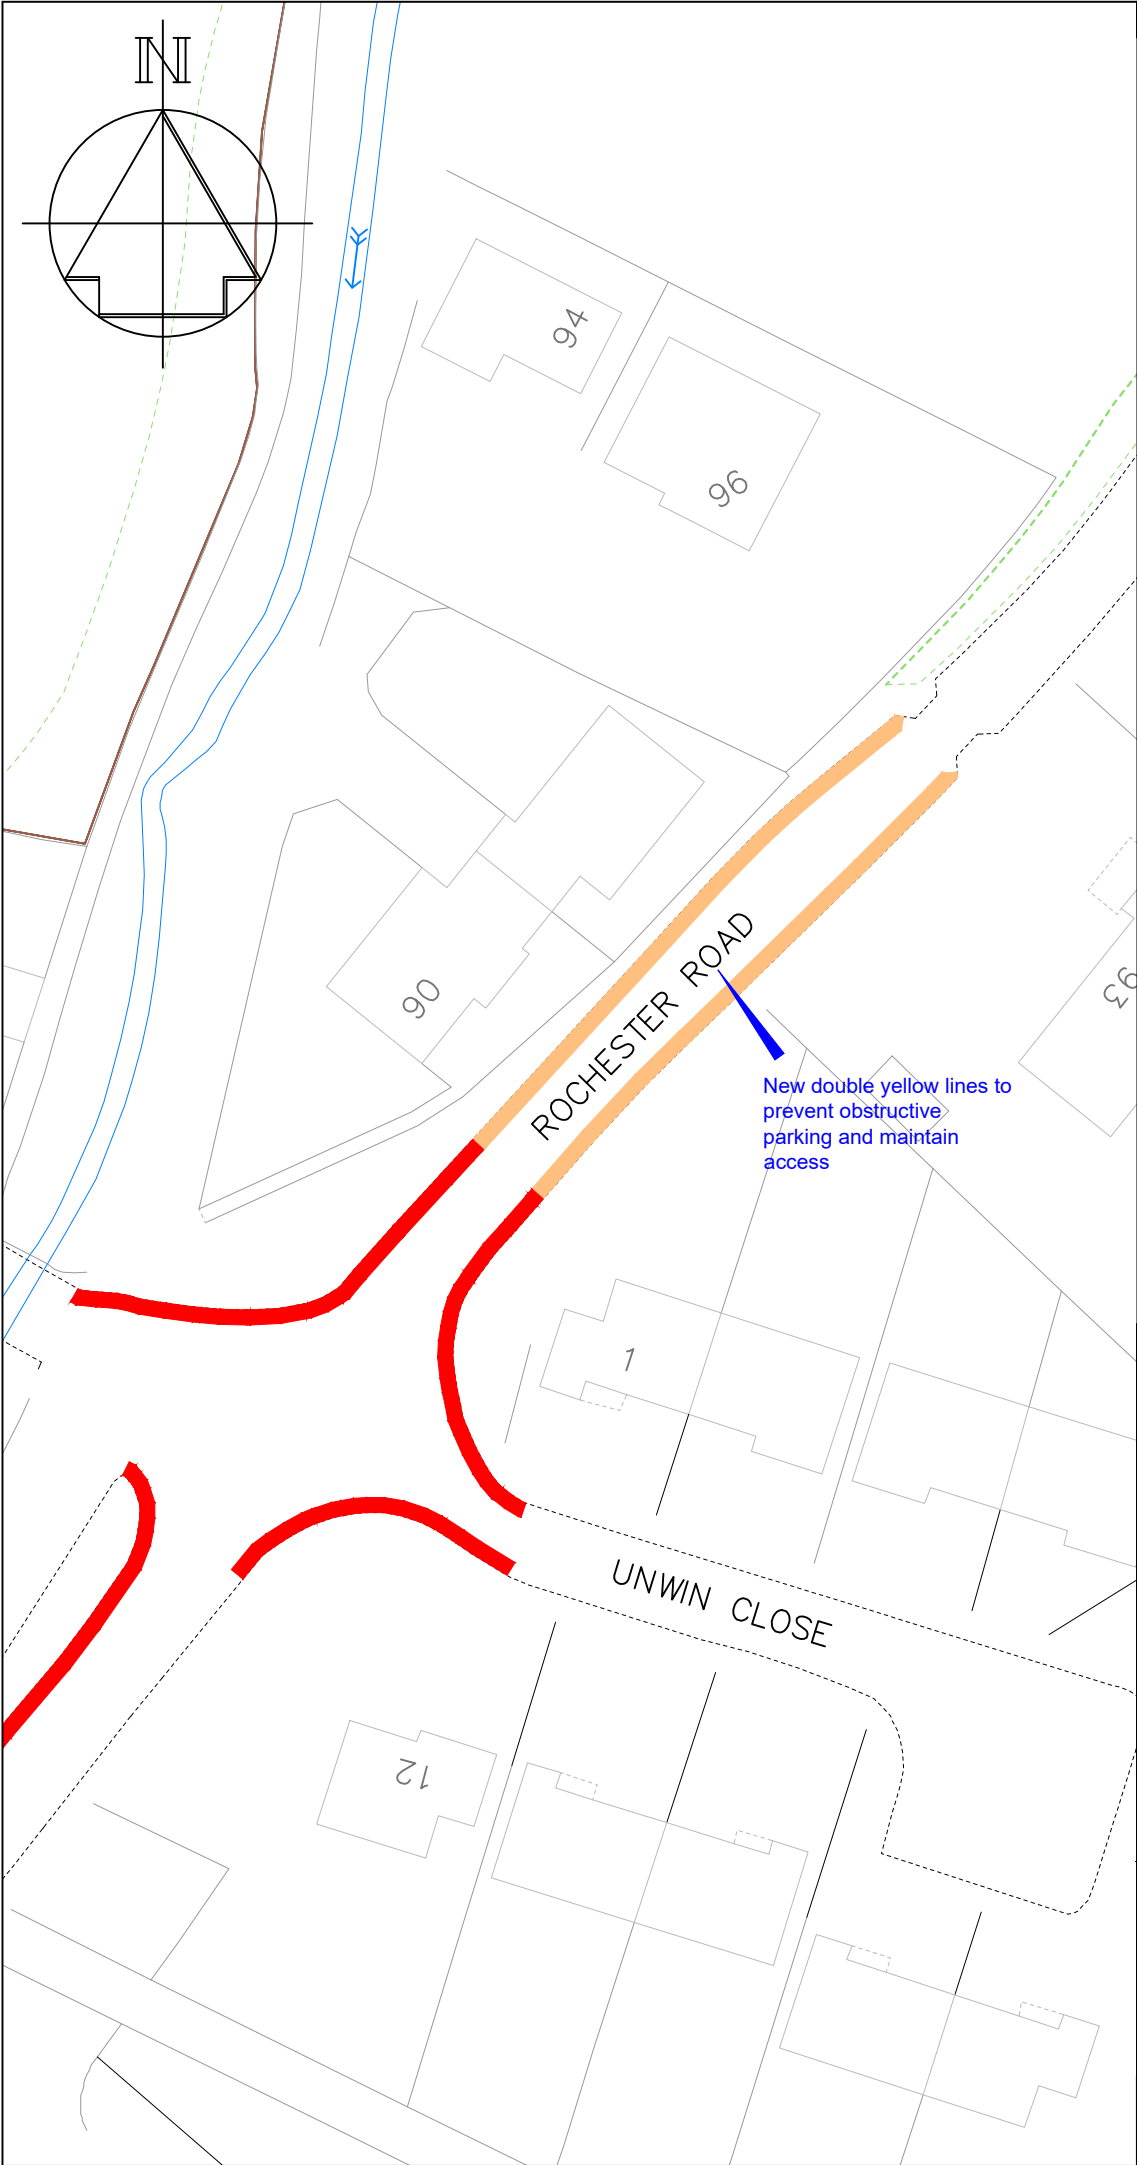

Key

- Existing "No waiting at any time" (double yellow lines)
- Proposed "No waiting at any time" (double yellow lines)

-	-	-
Revision		Date



STREETSCENE,
LEISURE & TECHNICAL
SERVICES

Parking Team
Gibson Building
Gibson Drive
Kings Hill
West Malling
Kent ME19 4LZ
Tel: 01732 844522

Project Title
Parking Action Plan
Phase 14
Informal consultation

Drawing Title
Aylesford
Rochester Road

Drawn ACB Checked AE Date 03/2023

Scale 1 : 500 @ A4

Drawing No. DD/598/02	Rev -
--------------------------	----------