





### Key

-  Existing "No waiting at any time" (double yellow lines)
-  Proposed "No waiting at any time" (double yellow lines)



-	-	-
Revision		Date

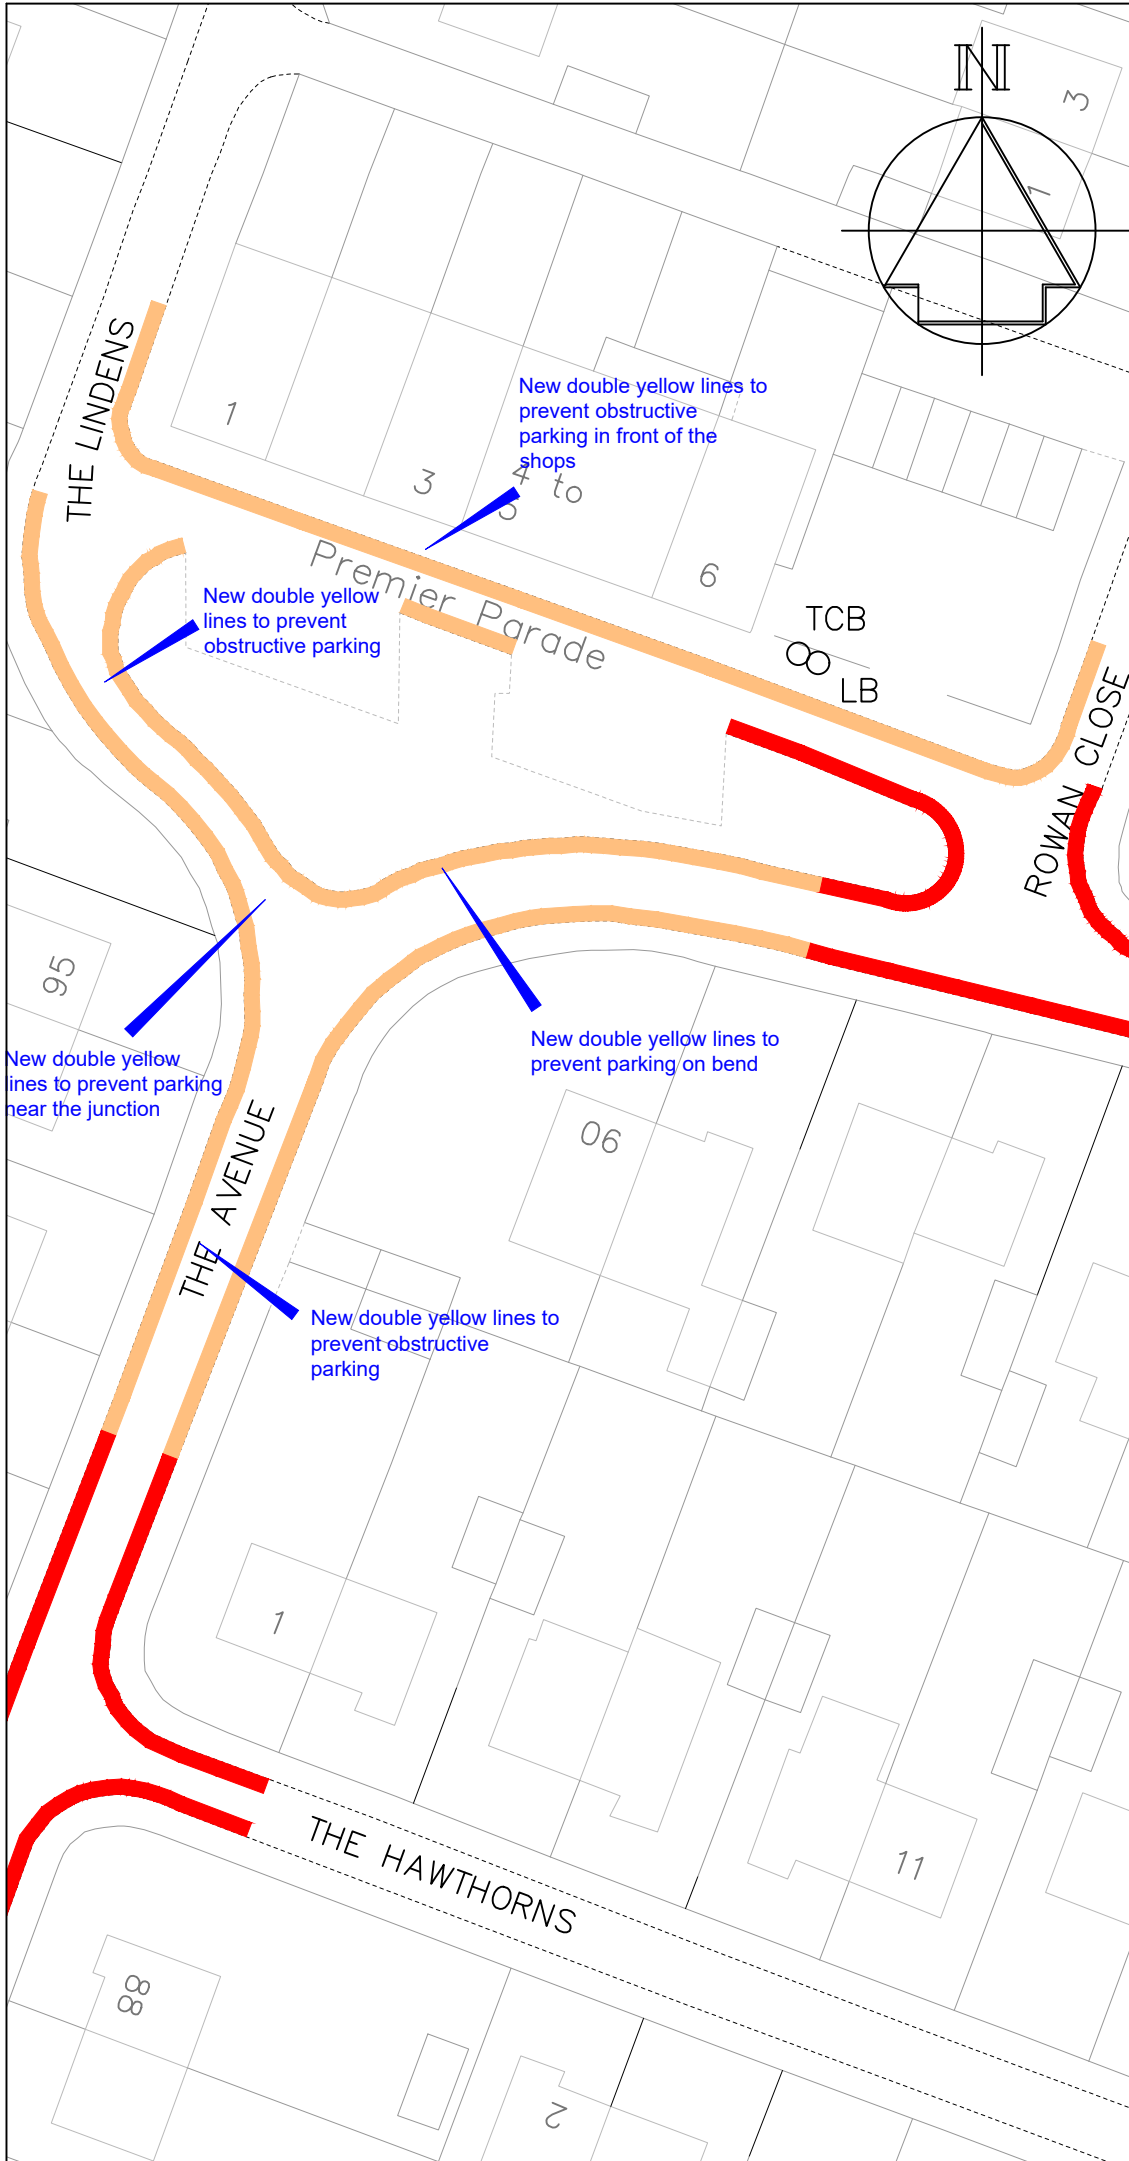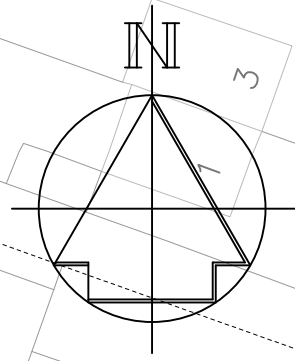

STREETSCENE,  
LEISURE & TECHNICAL  
SERVICES

Parking Team  
 Gibson Building  
 Gibson Drive  
 Kings Hill  
 West Malling  
 Kent ME19 4LZ  
 Tel: 01732 844522

Project Title  
**Parking Action Plan**  
**Phase 14**  
**Informal consultation**

Drawing Title  
 Aylesford  
 The Avenue (near Premier Parade)  
 & The Lindens

Drawn ACB | Checked AE | Date 03/2023

Scale 1 : 500 @ A4

Drawing No. DD/598/03	Rev -
--------------------------	----------