



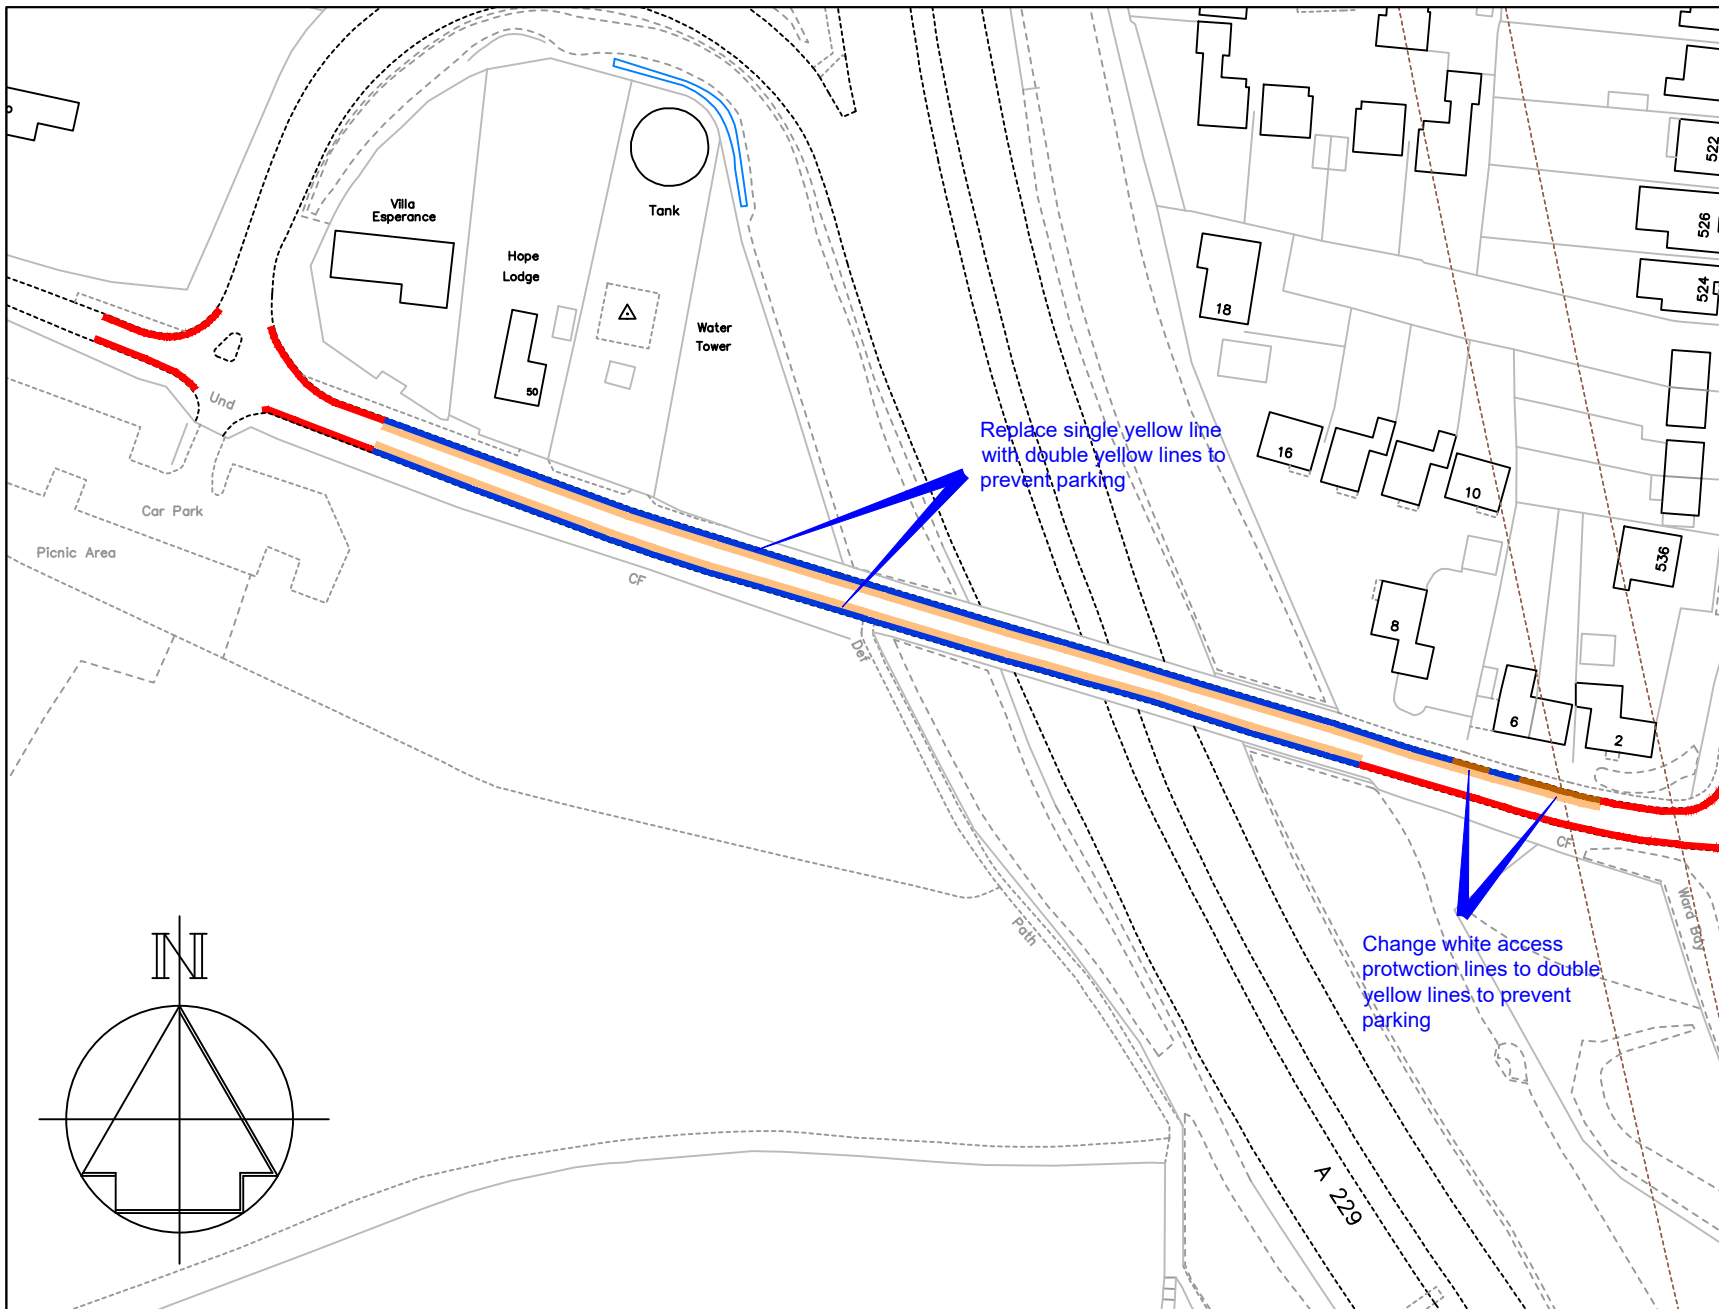

Key

- Existing 'No waiting at any time' (double yellow lines)
- Proposed 'No waiting at any time' (double yellow lines)
- Existing "No waiting, Mon-Fri, Noon-1pm" (single yellow line)
- Existing "Access protection" (white line)

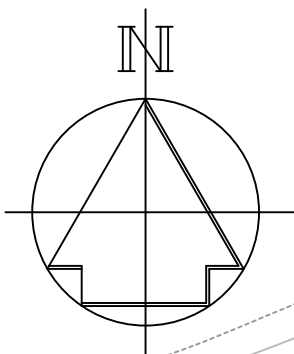

Technical Services
Gibson Building
Gibson Drive
Kings Hill
West Malling
Kent ME19 4LZ
Tel: 01732 844522

Project Title

Parking Action Plan - Phase 14
Informal consultation

Drawing Title

Blue Bell Hill
Common Road

Drawn ACB	Checked AE	Date 03/2023
Scale 1 : 1250 @ A4		
Drawing No. DD/598/05		Rev -