


Key

- Existing "No waiting at any time" (double yellow lines)
- Proposed "No waiting at any time" (double yellow lines)
- Existing disabled parking bay

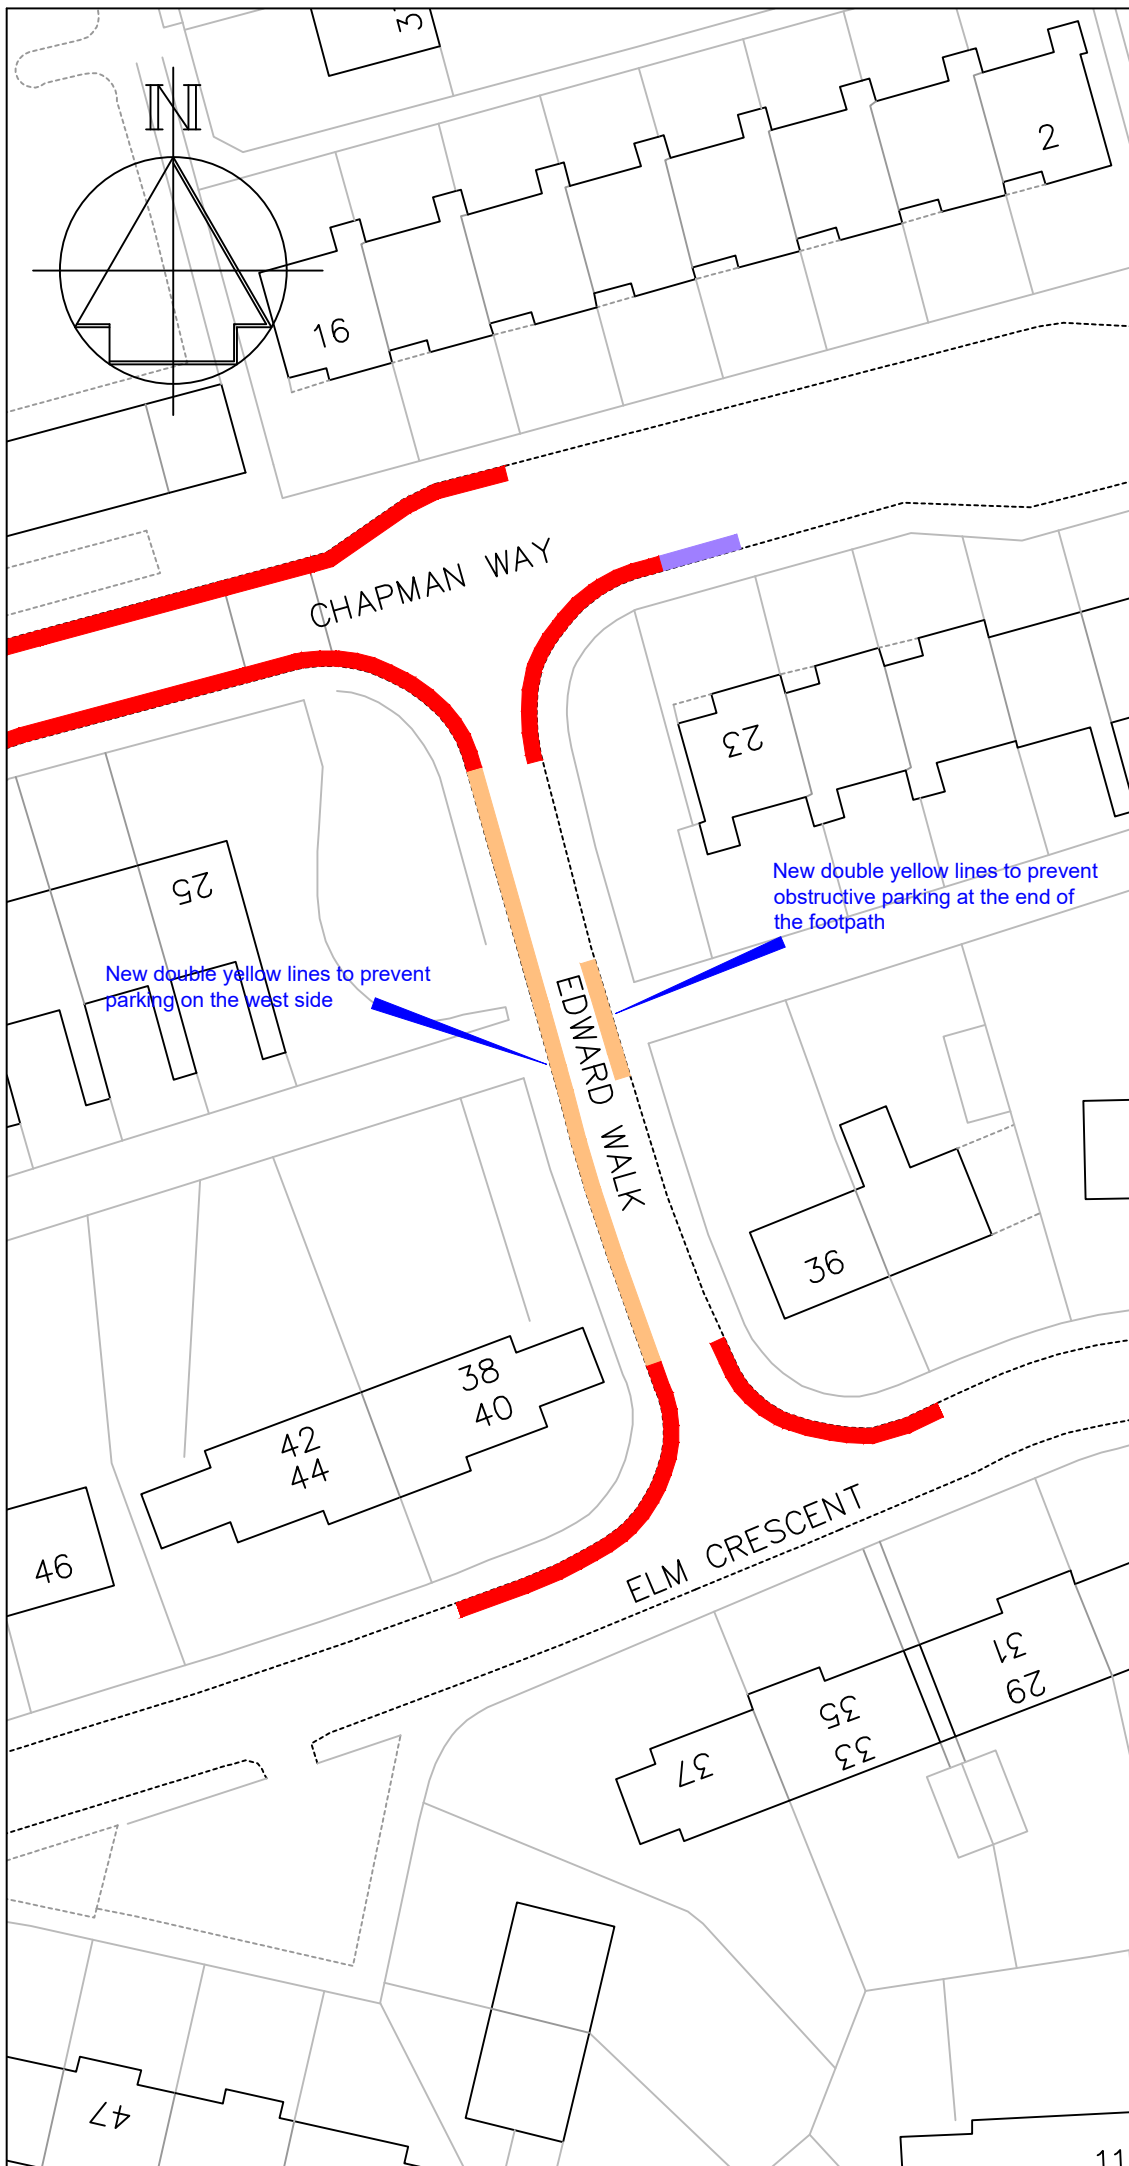

Revision		Date
TONBRIDGE & MALLING BOROUGH COUNCIL 		STREETSCENE, LEISURE & TECHNICAL SERVICES
Parking Team Gibson Building Gibson Drive Kings Hill West Malling Kent ME19 4LZ Tel: 01732 844522		
Project Title Parking Action Plan Phase 14 Informal consultation		
Drawing Title East Malling Edward Walk		
Drawn ACB	Checked AE	Date 03/2023
Scale 1 : 500 @ A4		
Drawing No. DD/598/08		Rev -