


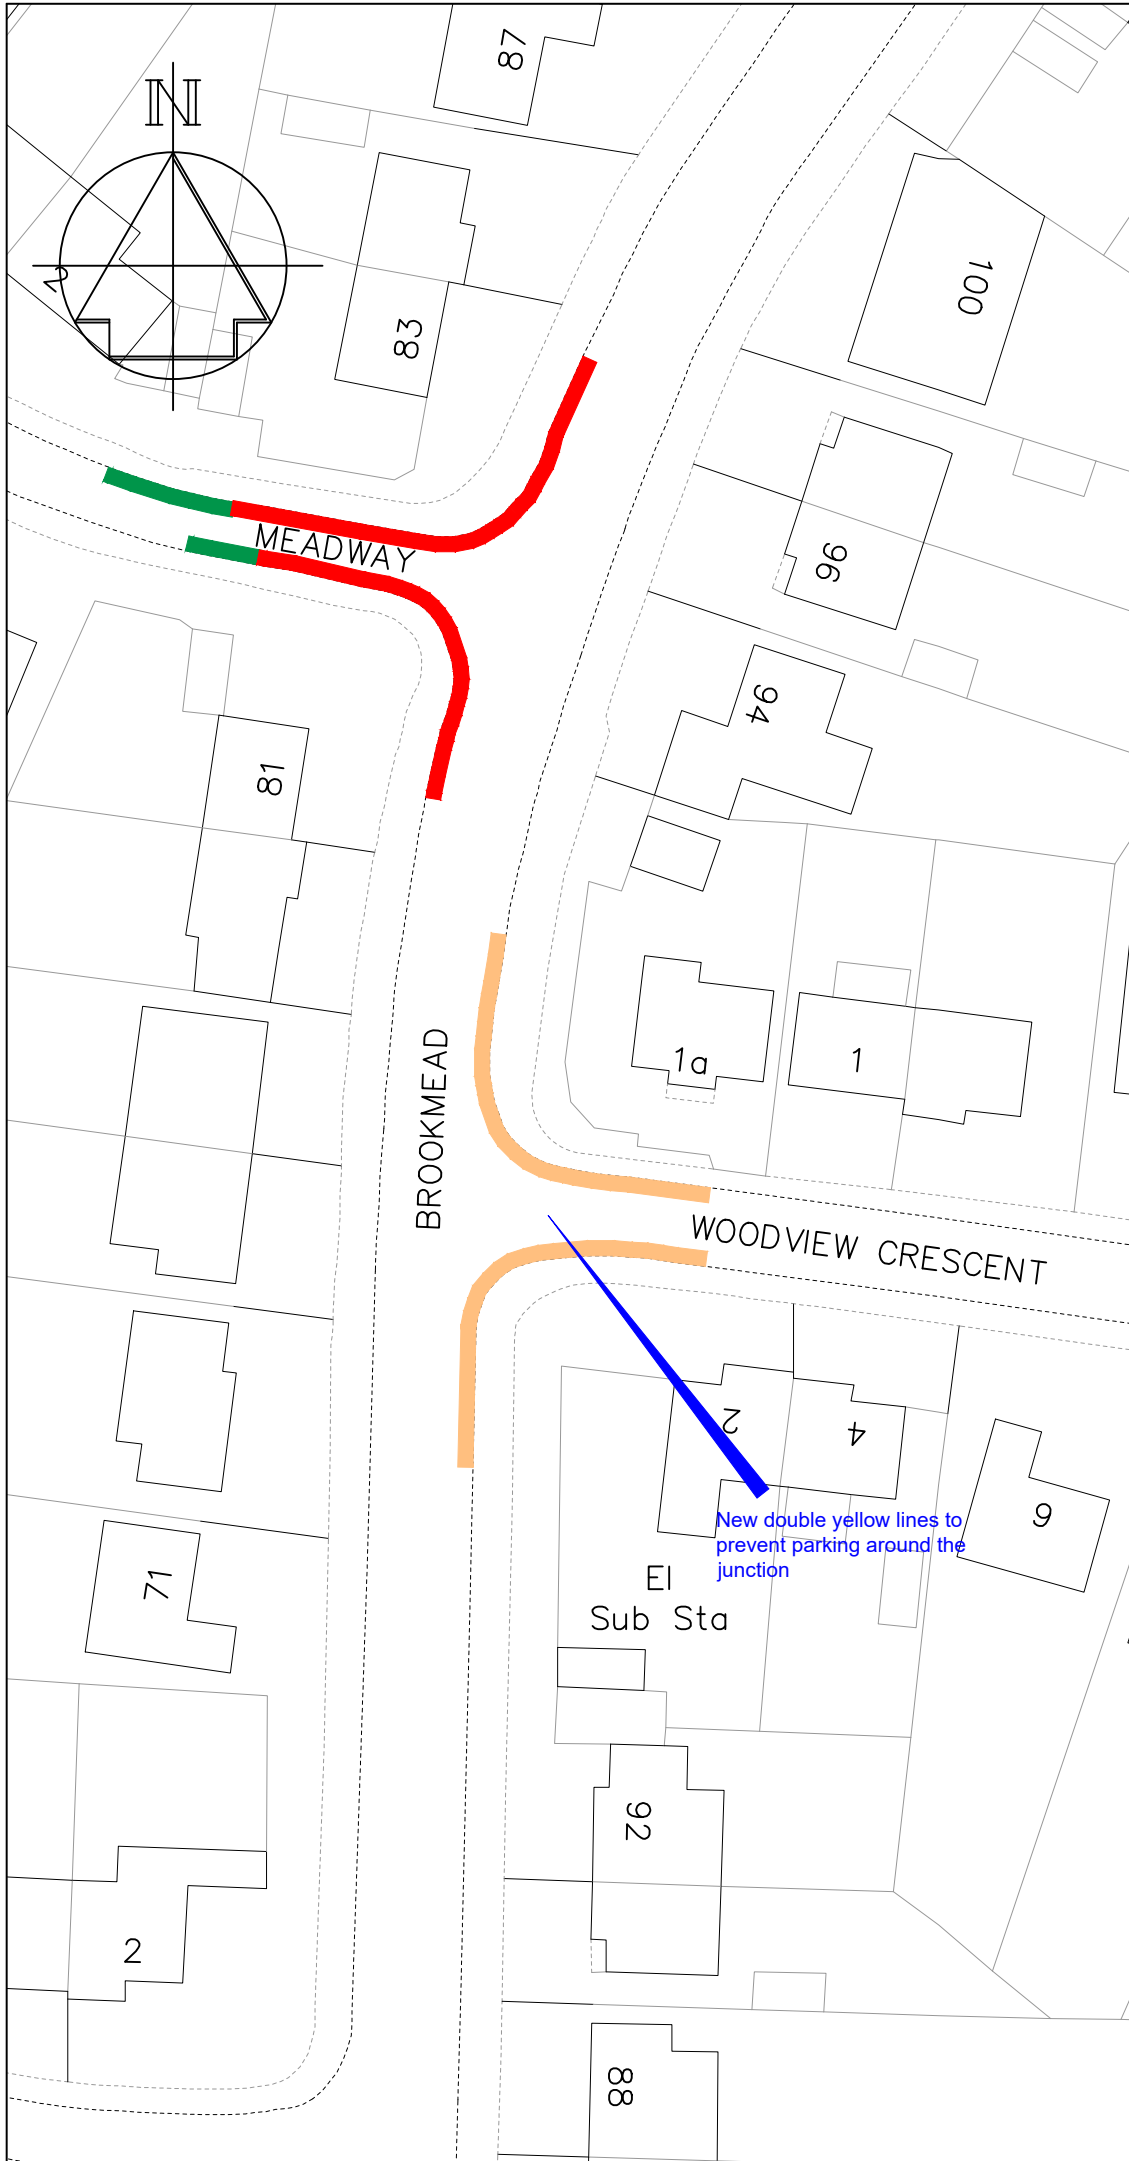


### Key

-  Existing "No waiting at any time" (double yellow lines)
-  Existing "Access protection" white line
-  Proposed "No waiting at any time" (double yellow lines)



-	-
Revision	Date



STREETSCENE,  
LEISURE & TECHNICAL  
SERVICES

**Parking Team**  
 Gibson Building  
 Gibson Drive  
 Kings Hill  
 West Malling  
 Kent ME19 4LZ  
 Tel: 01732 844522

Project Title  
**Parking Action Plan  
 Phase 14  
 Informal consultation**

Drawing Title  
**Hildenborough  
 Woodview Crescent & Brookmead**

Drawn ACB | Checked AE | Date 03/2023

Scale **1 : 500 @ A4**

Drawing No. <b>DD/598/12</b>	Rev -
---------------------------------	----------