


Key

- Existing "No waiting at any time" (double yellow lines)
- Proposed "No waiting at any time" (double yellow lines)

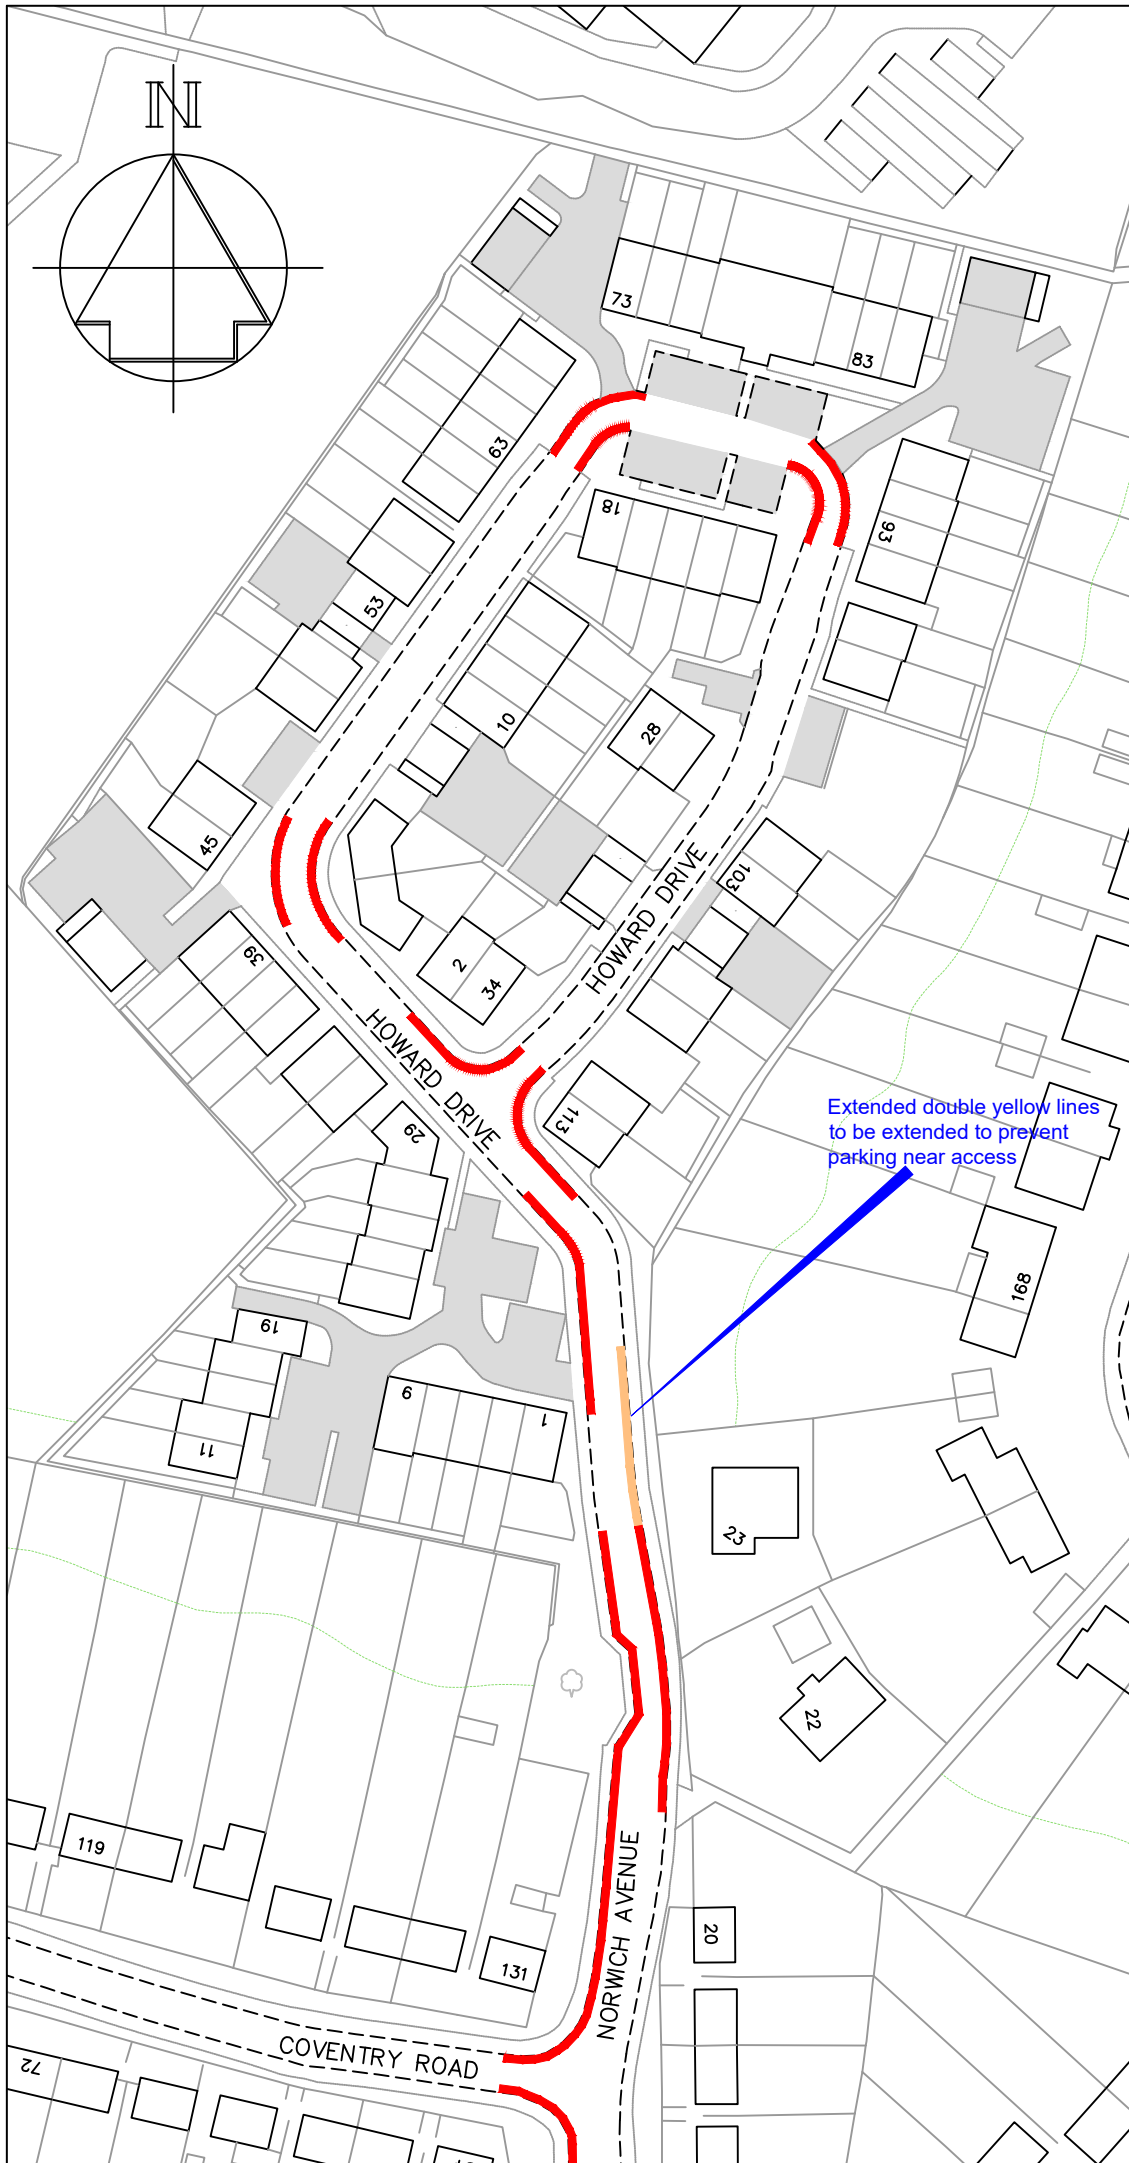

A	Permit parking arrangements removed	7/23
	Revision	Date



STREETSCENE,
LEISURE & TECHNICAL
SERVICES

Parking Team

Gibson Building
Gibson Drive
Kings Hill
West Malling
Kent ME19 4LZ
Tel: 01732 844522

Project Title
Parking Action Plan
Phase 14
After Informal consultation

Drawing Title
Tonbridge
Howard Drive

Drawn ACB Checked AE Date 03/2023

Scale 1 : 1000 @ A4

Drawing No.
DD/598/21

Rev
A