


Key

- Existing 'No waiting at any time' (double yellow lines)
- Existing "Permit holders only, Mon-Fri, 9.30-10.30am & 1-2pm, Zone M" (Permit parking bay)
- Proposed 'No waiting at any time' (double yellow lines)

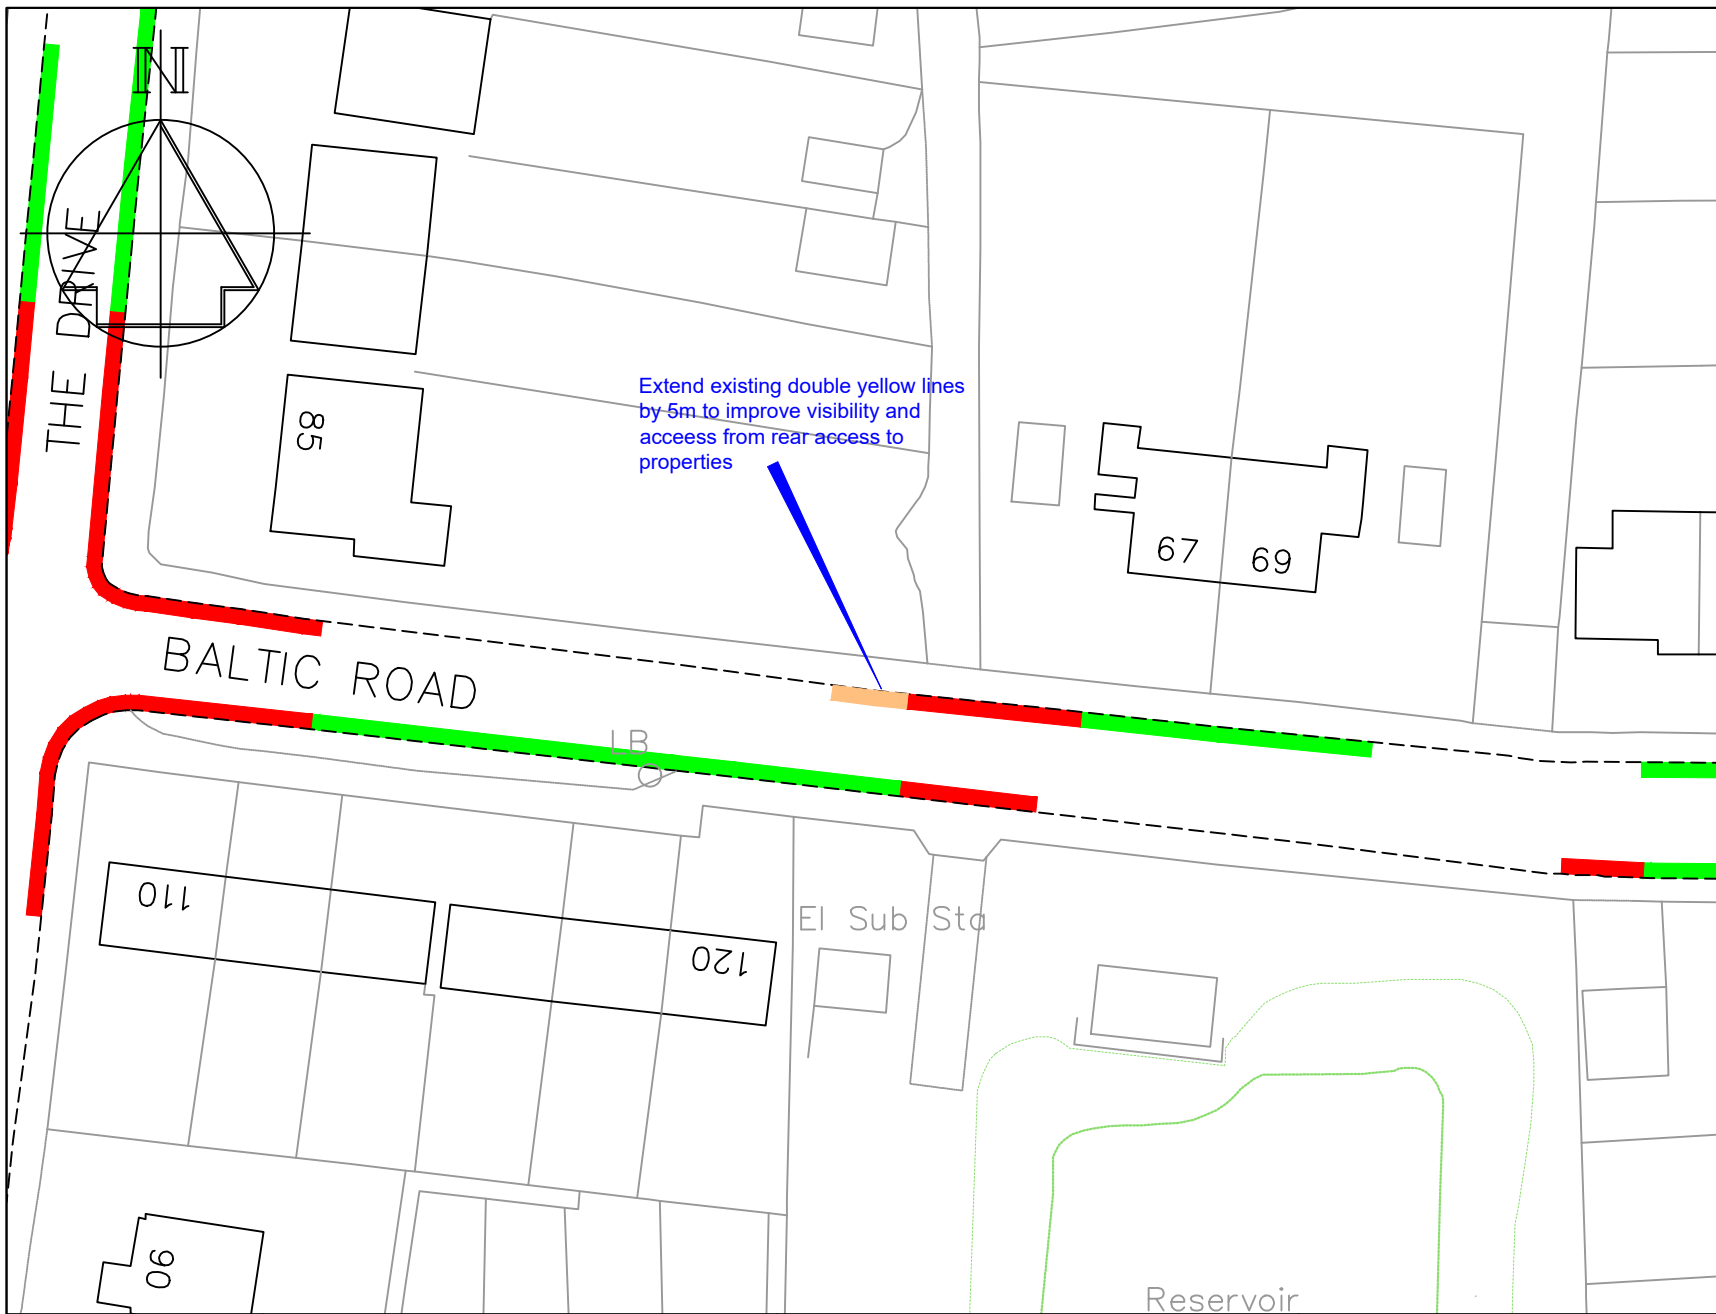

Technical Services
Gibson Building
Gibson Drive
Kings Hill
West Malling
Kent ME19 4LZ
Tel: 01732 844522

Project Title

Parking Action Plan - Phase 14
Informal consultation

Drawing Title

Tonbridge
Baltic Road

Drawn ACB	Checked AE	Date 03/2023
Scale 1 : 500 @ A4		
Drawing No. DD/598/27		Rev -