


Key

- Existing "No waiting at any time" (double yellow lines)
- Proposed "No waiting at any time" (double yellow lines)
- TMBC / Medway boundary

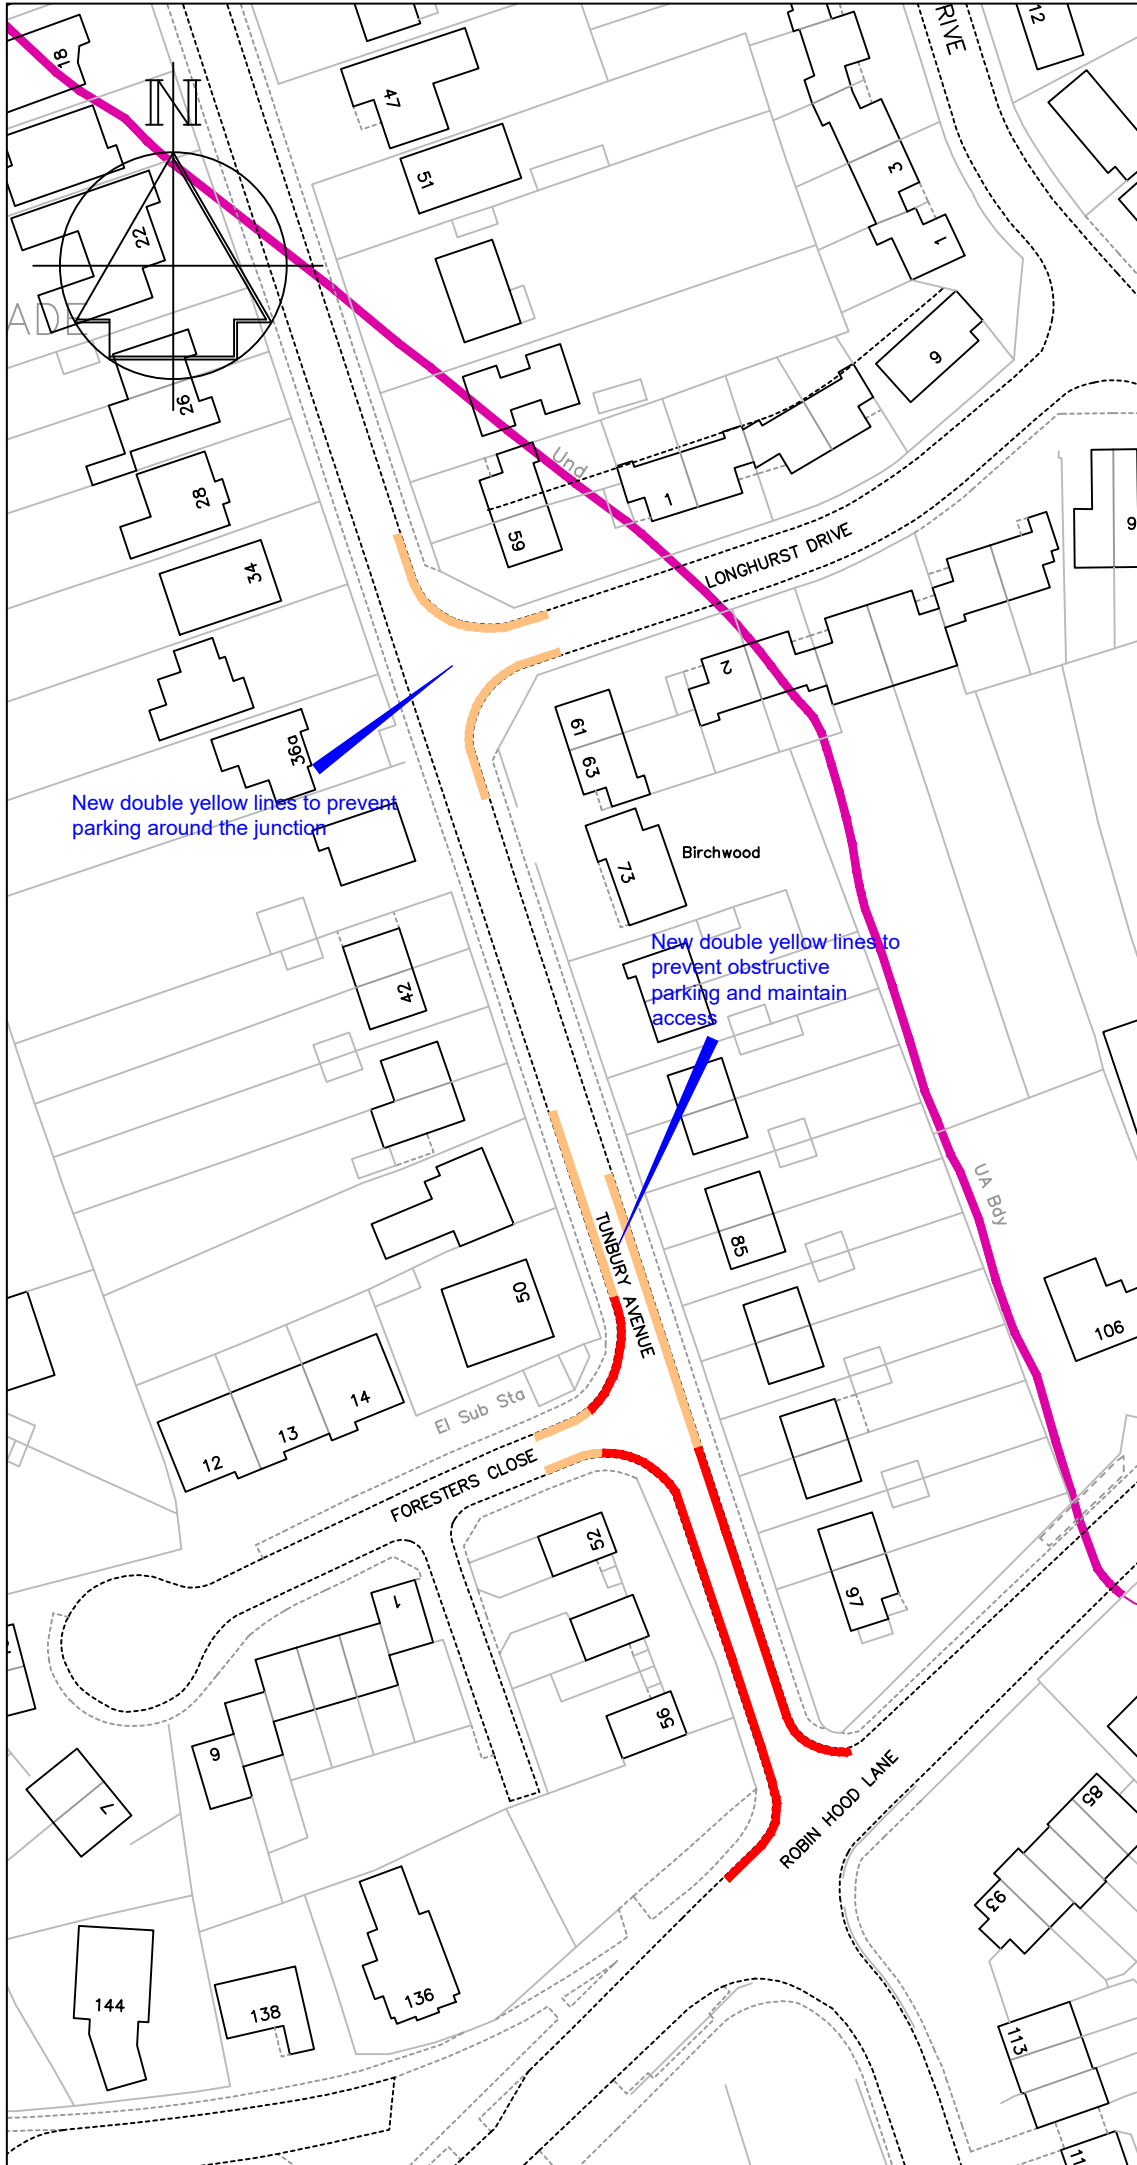

New double yellow lines to prevent parking around the junction

New double yellow lines to prevent obstructive parking and maintain access

Revision	Date
-	-



STREETSCENE,
LEISURE & TECHNICAL
SERVICES

Parking Team
 Gibson Building
 Gibson Drive
 Kings Hill
 West Malling
 Kent ME19 4LZ
 Tel: 01732 844522

Project Title
Parking Action Plan
Phase 14
Informal consultation

Drawing Title
 Walderslade
 Tunbury Avenue

Drawn ACB | Checked AE | Date 03/2023

Scale 1 : 500 @ A4

Drawing No. DD/598/31	Rev -
--------------------------	----------