


Key

- Existing "No waiting at any time" (double yellow lines)
- Proposed "No waiting at any time" (double yellow lines)

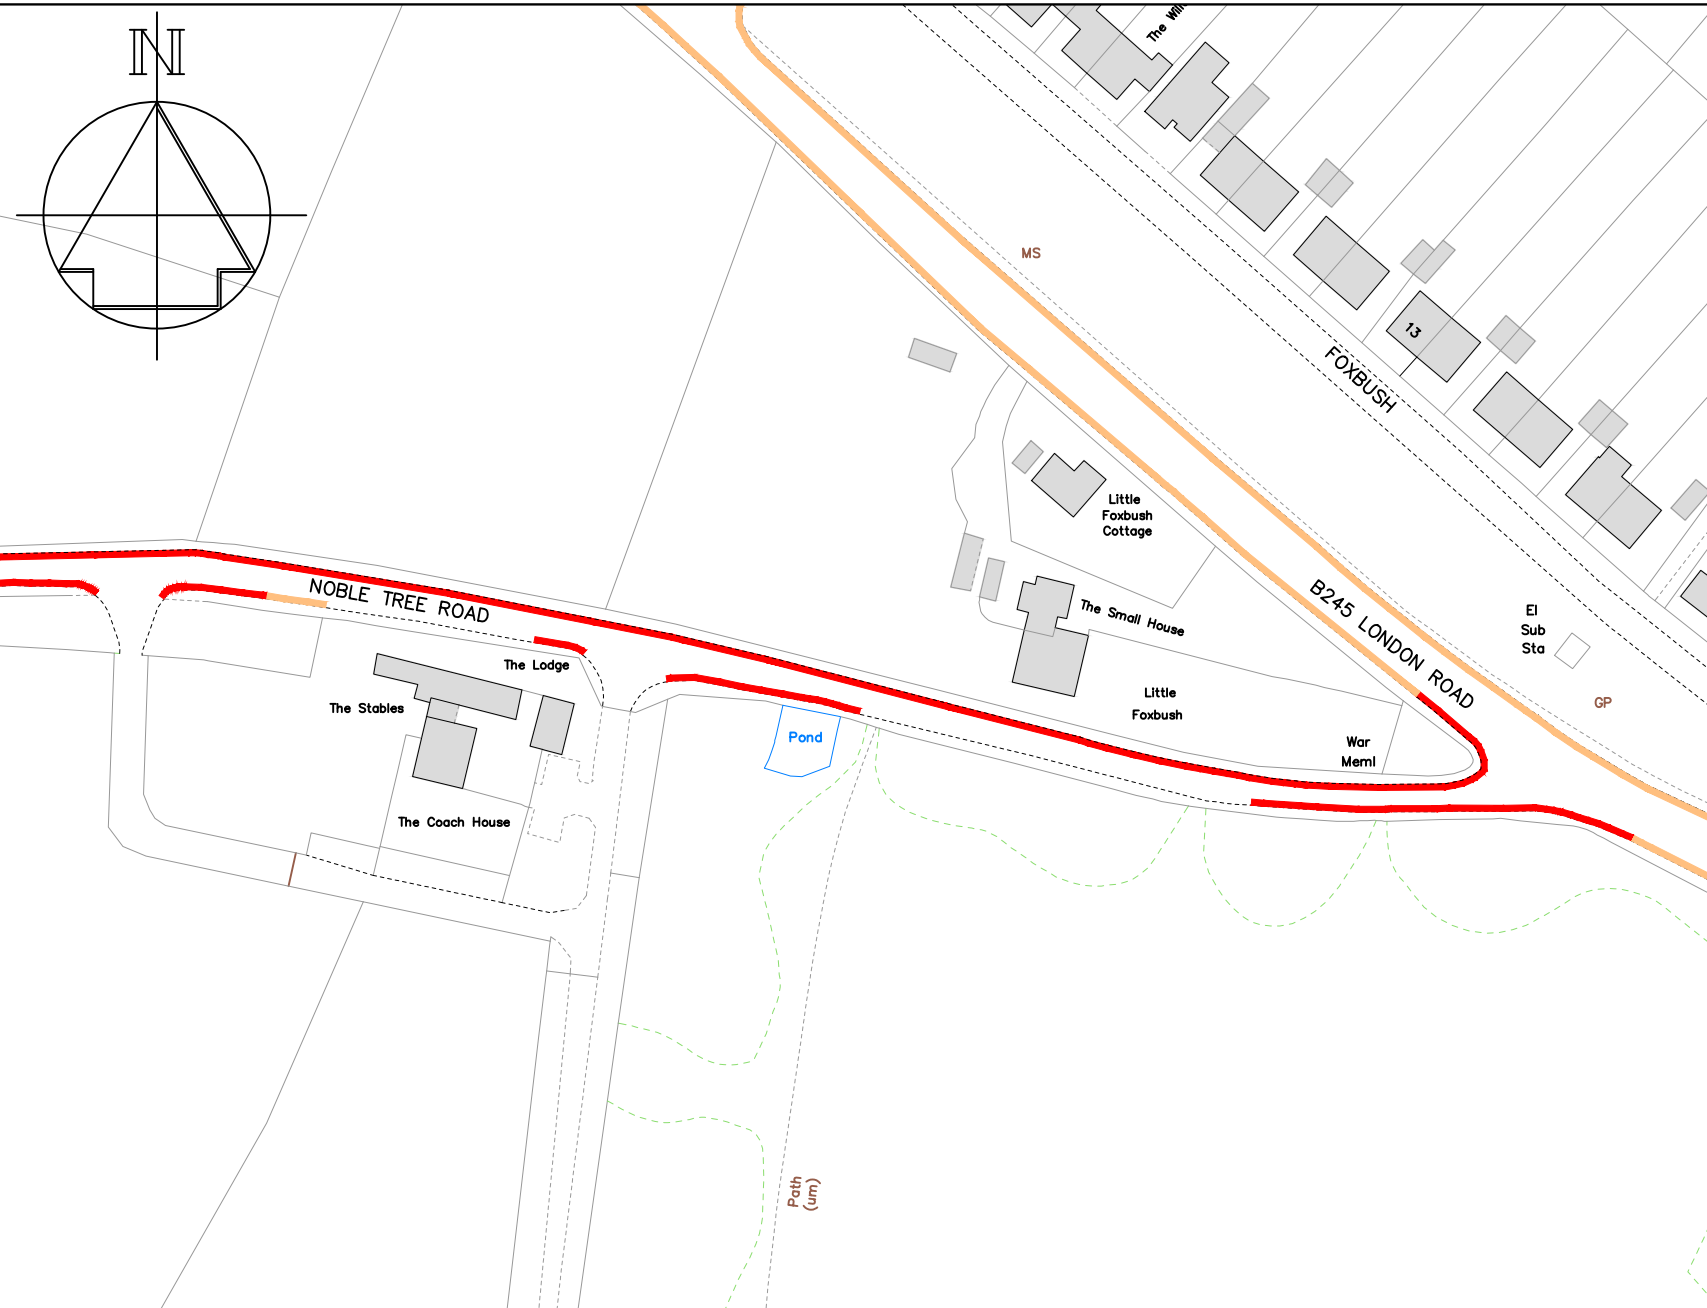

A	Revised to formal consultation	-5/2023
	Revision	Date
Drawn	Checked	Date
ACB	AE	12/2022
Scale 1 :1250 @ A4		
Drawing No. DD/588/17		Rev A



STREETSCENE,
LEISURE &
TECHNICAL SERVICES

Transportation Team
Gibson Building
Gibson Drive
Kings Hill
West Malling
Kent ME19 4LZ
Tel: 01732 844522

Project Title
Hildenborough Parking Review
Formal consultation

Drawing Title
Noble Tree Road (east) and B245
London Road