
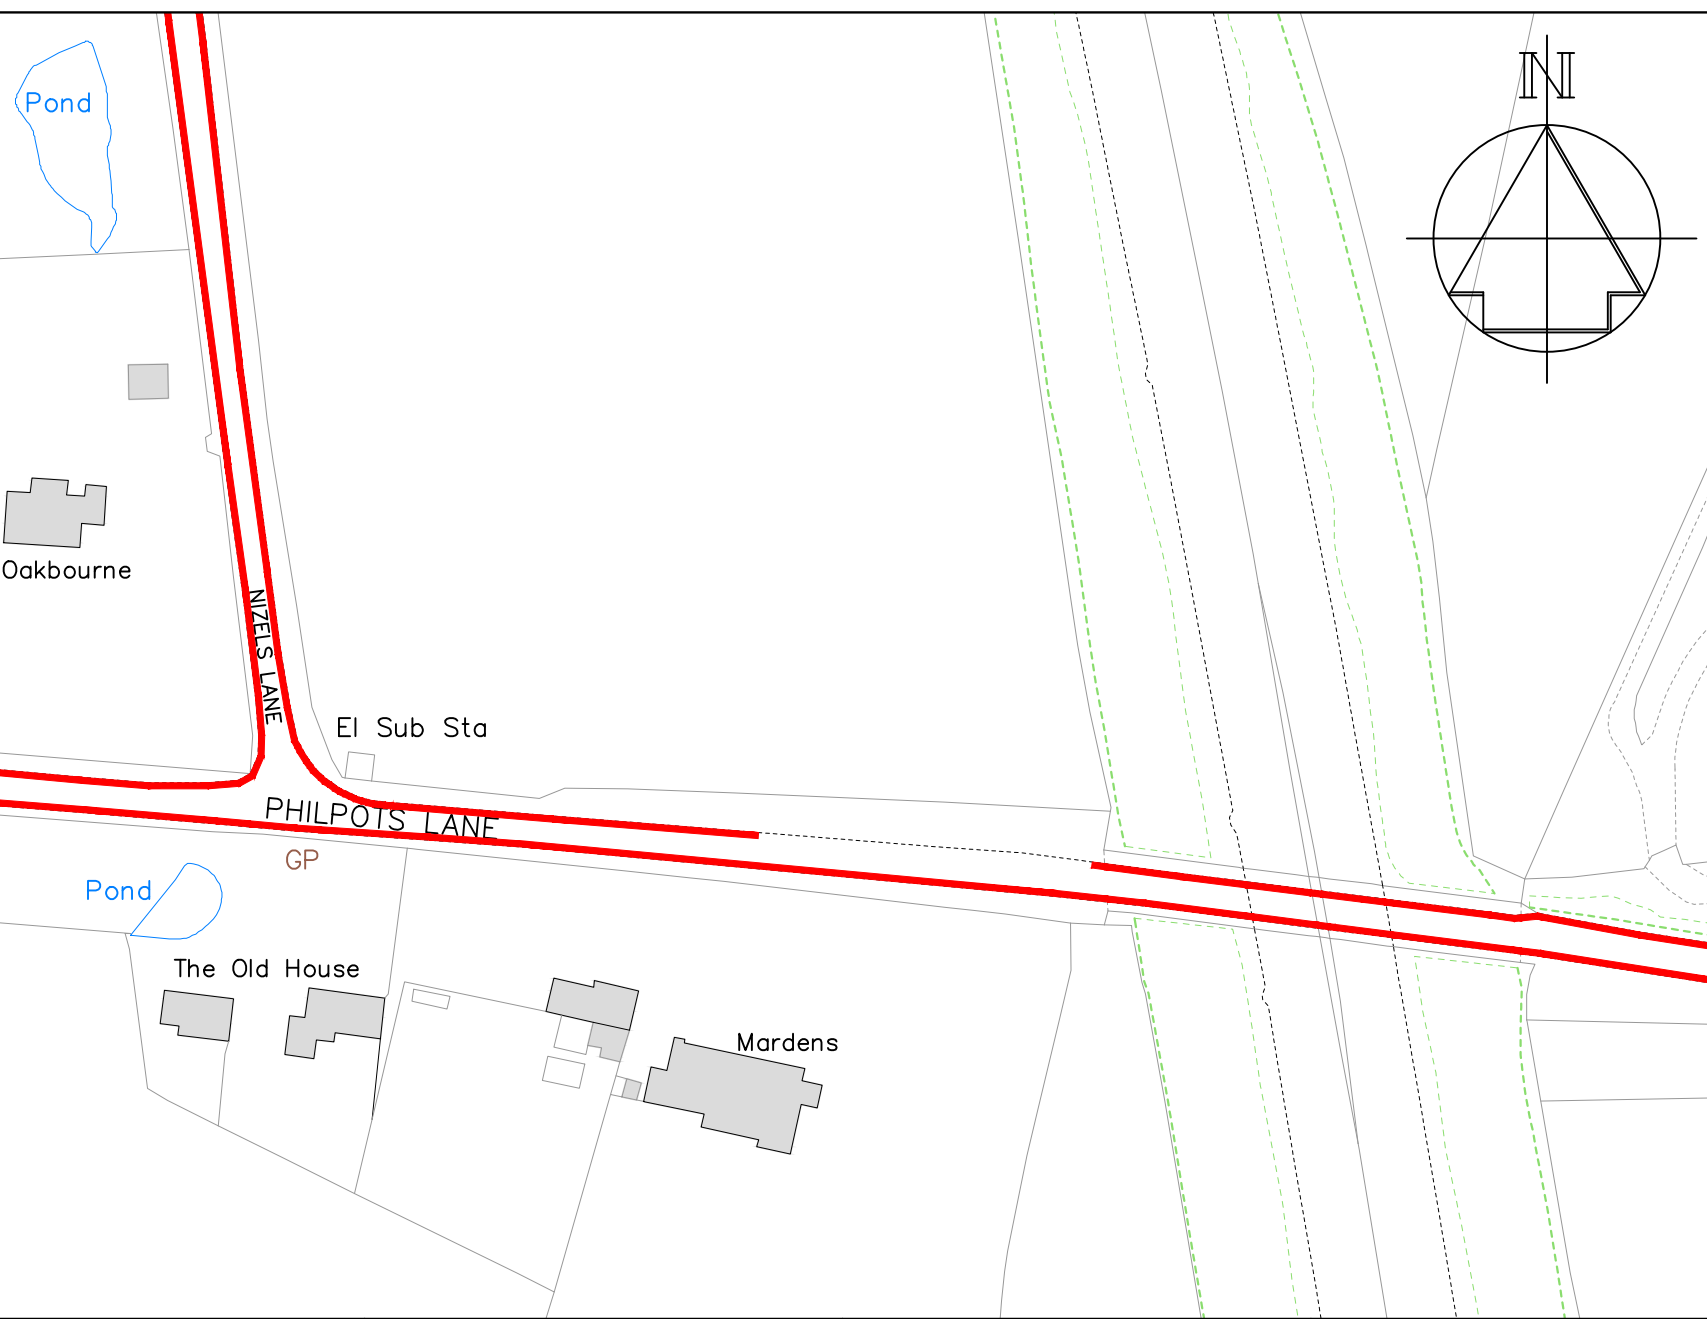
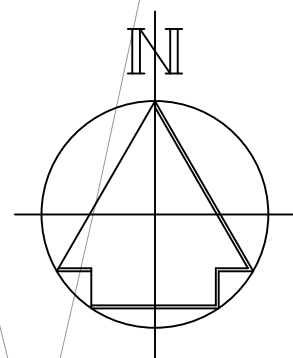


## Key

 Existing "No waiting at any time" (double yellow lines)



A	Revised to formal consultation	5/2023
Revision		Date
Drawn	Checked	Date
ACB	AE	12/2022
Scale 1 :1250 @ A4		
Drawing No. DD/588/14		Rev A



STREETSCENE,  
LEISURE &  
TECHNICAL SERVICES

Transportation Team  
Gibson Building  
Gibson Drive  
Kings Hill  
West Malling  
Kent ME19 4LZ  
Tel: 01732 844522 Fax: 01732 876317

Project Title  
Hildenborough Parking Review  
Formal consultation

Drawing Title  
Philpots Lane