


Key

- Existing "No waiting at any time" (Double yellow lines)
- Proposed "No waiting at any time" (Double yellow lines)
- Existing "Access protection marking" (white line in front of driveway)

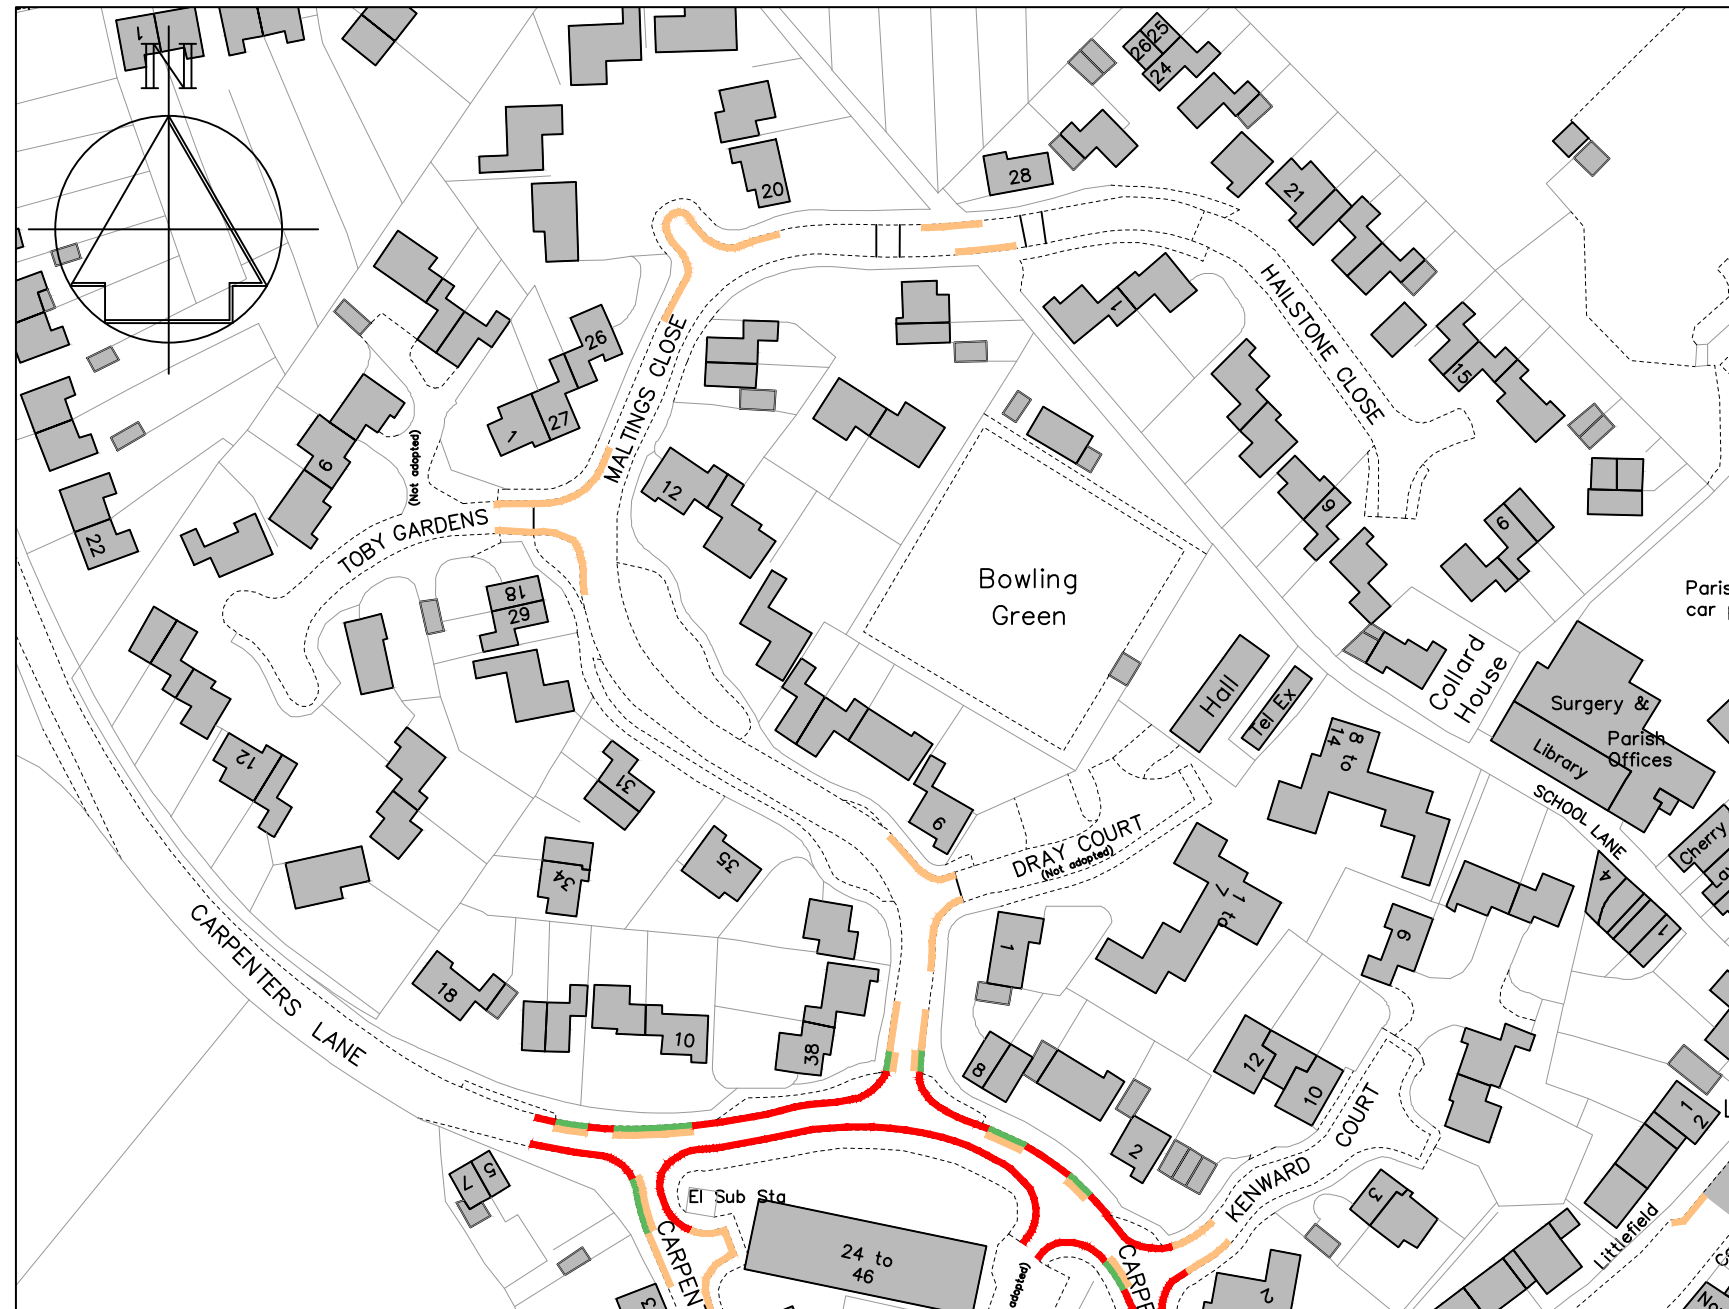

Technical Services
Gibson Building
Gibson Drive
Kings Hill
West Malling
Kent ME19 4LZ
Tel: 01732 844522

Project Title
**Hadlow Parking Review
Maltings Close**

Drawing Title
**Formal Consultation
Proposals**

A	Revised to formal		5/2023
Drawn ACB		Checked AE	Date Jan 2023
Scale 1 : 1250 @ A4			
Drawing No. DD/587/11			Rev -