


## Key

- Existing "No waiting at any time" (double yellow lines)
- Proposed "No waiting at any time" (double yellow lines)
- Proposed "Bus Stop Clearway"

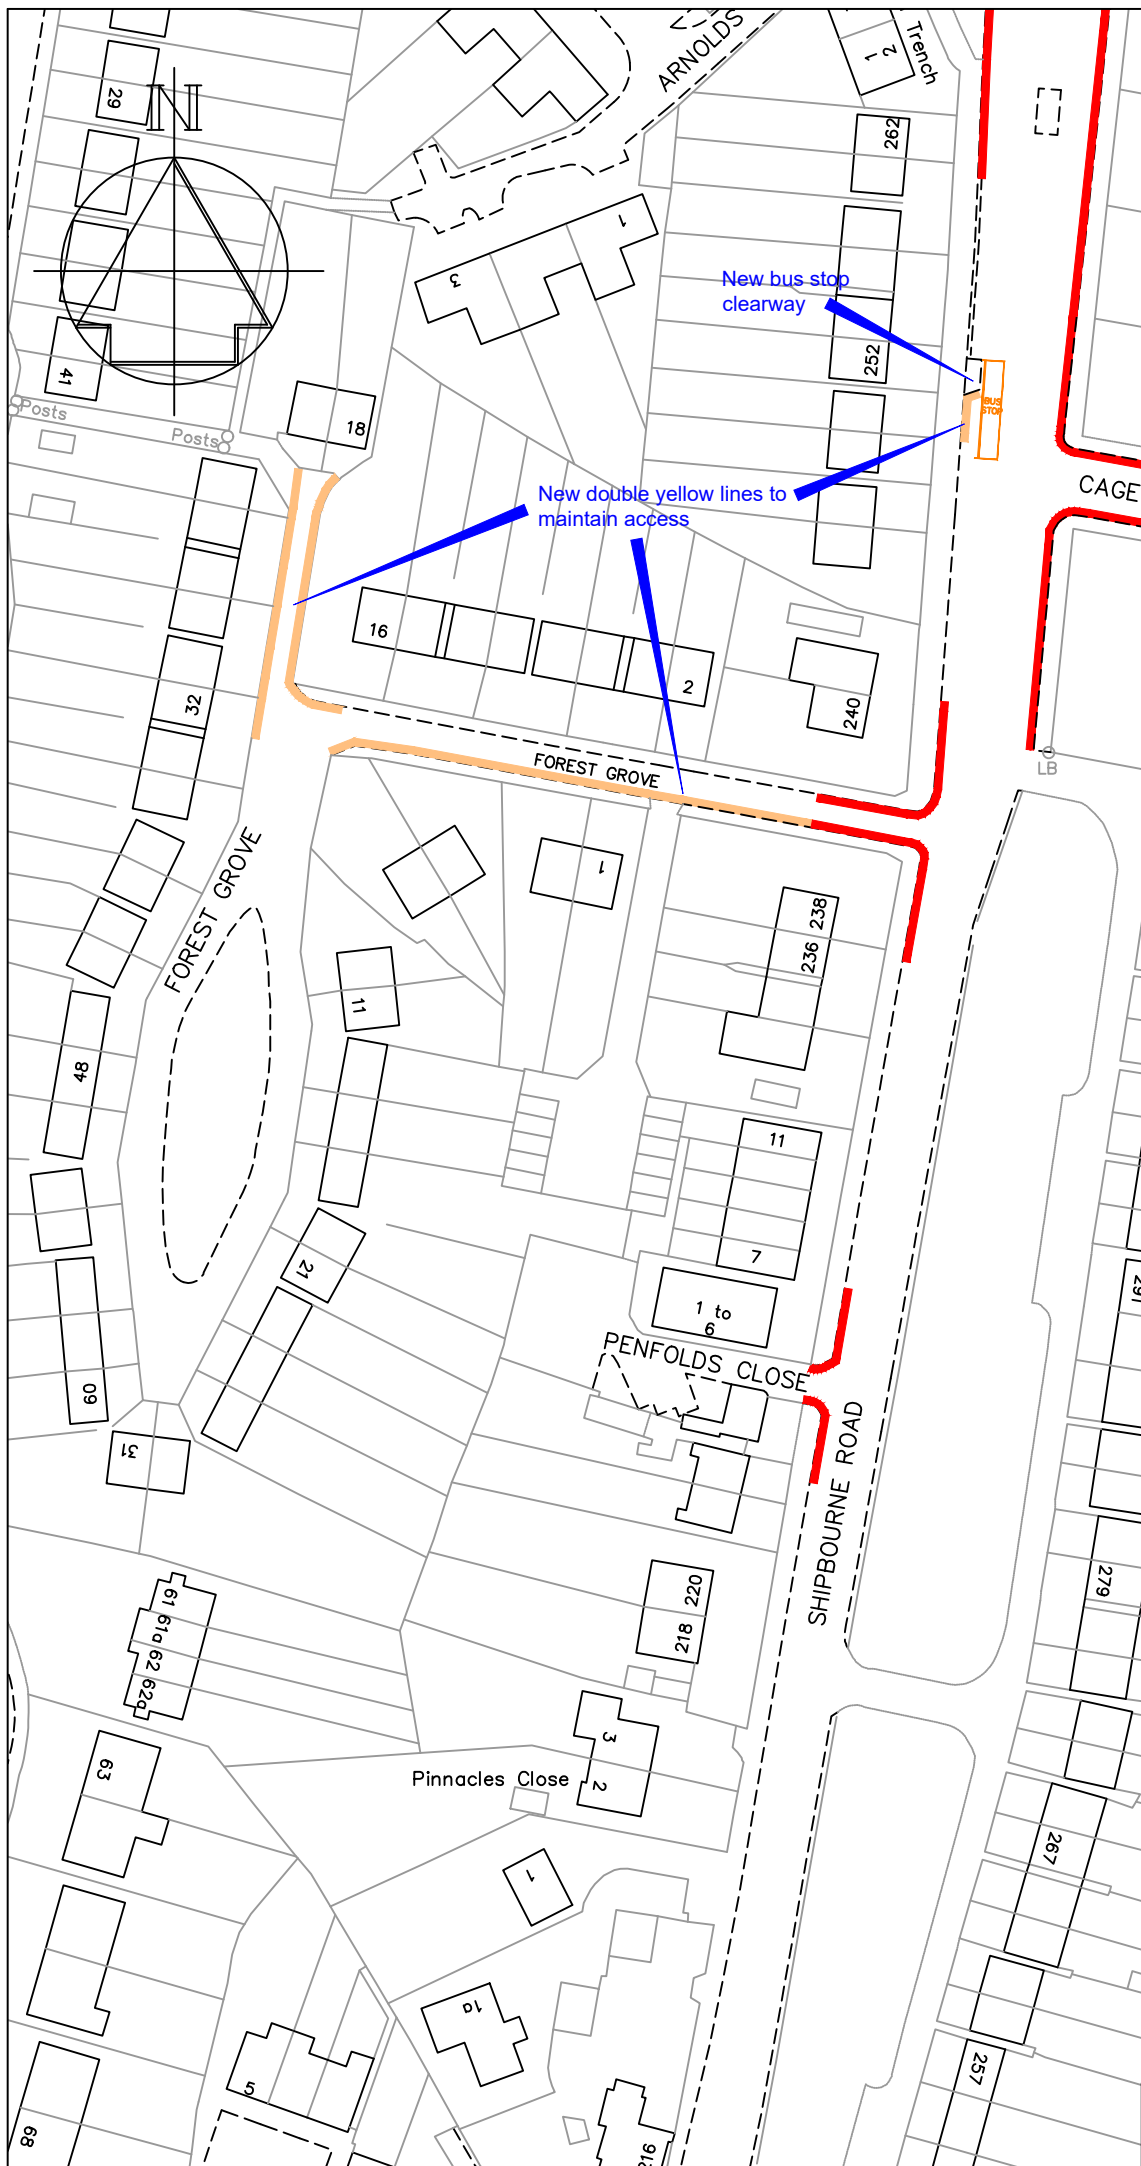

|   |                                                              |      |
|---|--------------------------------------------------------------|------|
| A | DYL in Forest Grove reduced.<br>DYL in Shipbourne Road added | 7/23 |
|---|--------------------------------------------------------------|------|

|          |      |
|----------|------|
| Revision | Date |
|----------|------|



STREETSCENE,  
LEISURE & TECHNICAL  
SERVICES

### Parking Team

Gibson Building  
Gibson Drive  
Kings Hill  
West Malling  
Kent ME19 4LZ  
Tel: 01732 844522

Project Title  
**Parking Action Plan  
Phase 14  
After Informal consultation**

Drawing Title  
Tonbridge  
Forest Grove

Drawn ACB Checked AE Date 03/2023

Scale 1 : 1000 @ A4

Drawing No.  
DD/598/26

Rev  
A