


Initial Proposed Car Park Extension for Bailey Bridge East Aylesford.

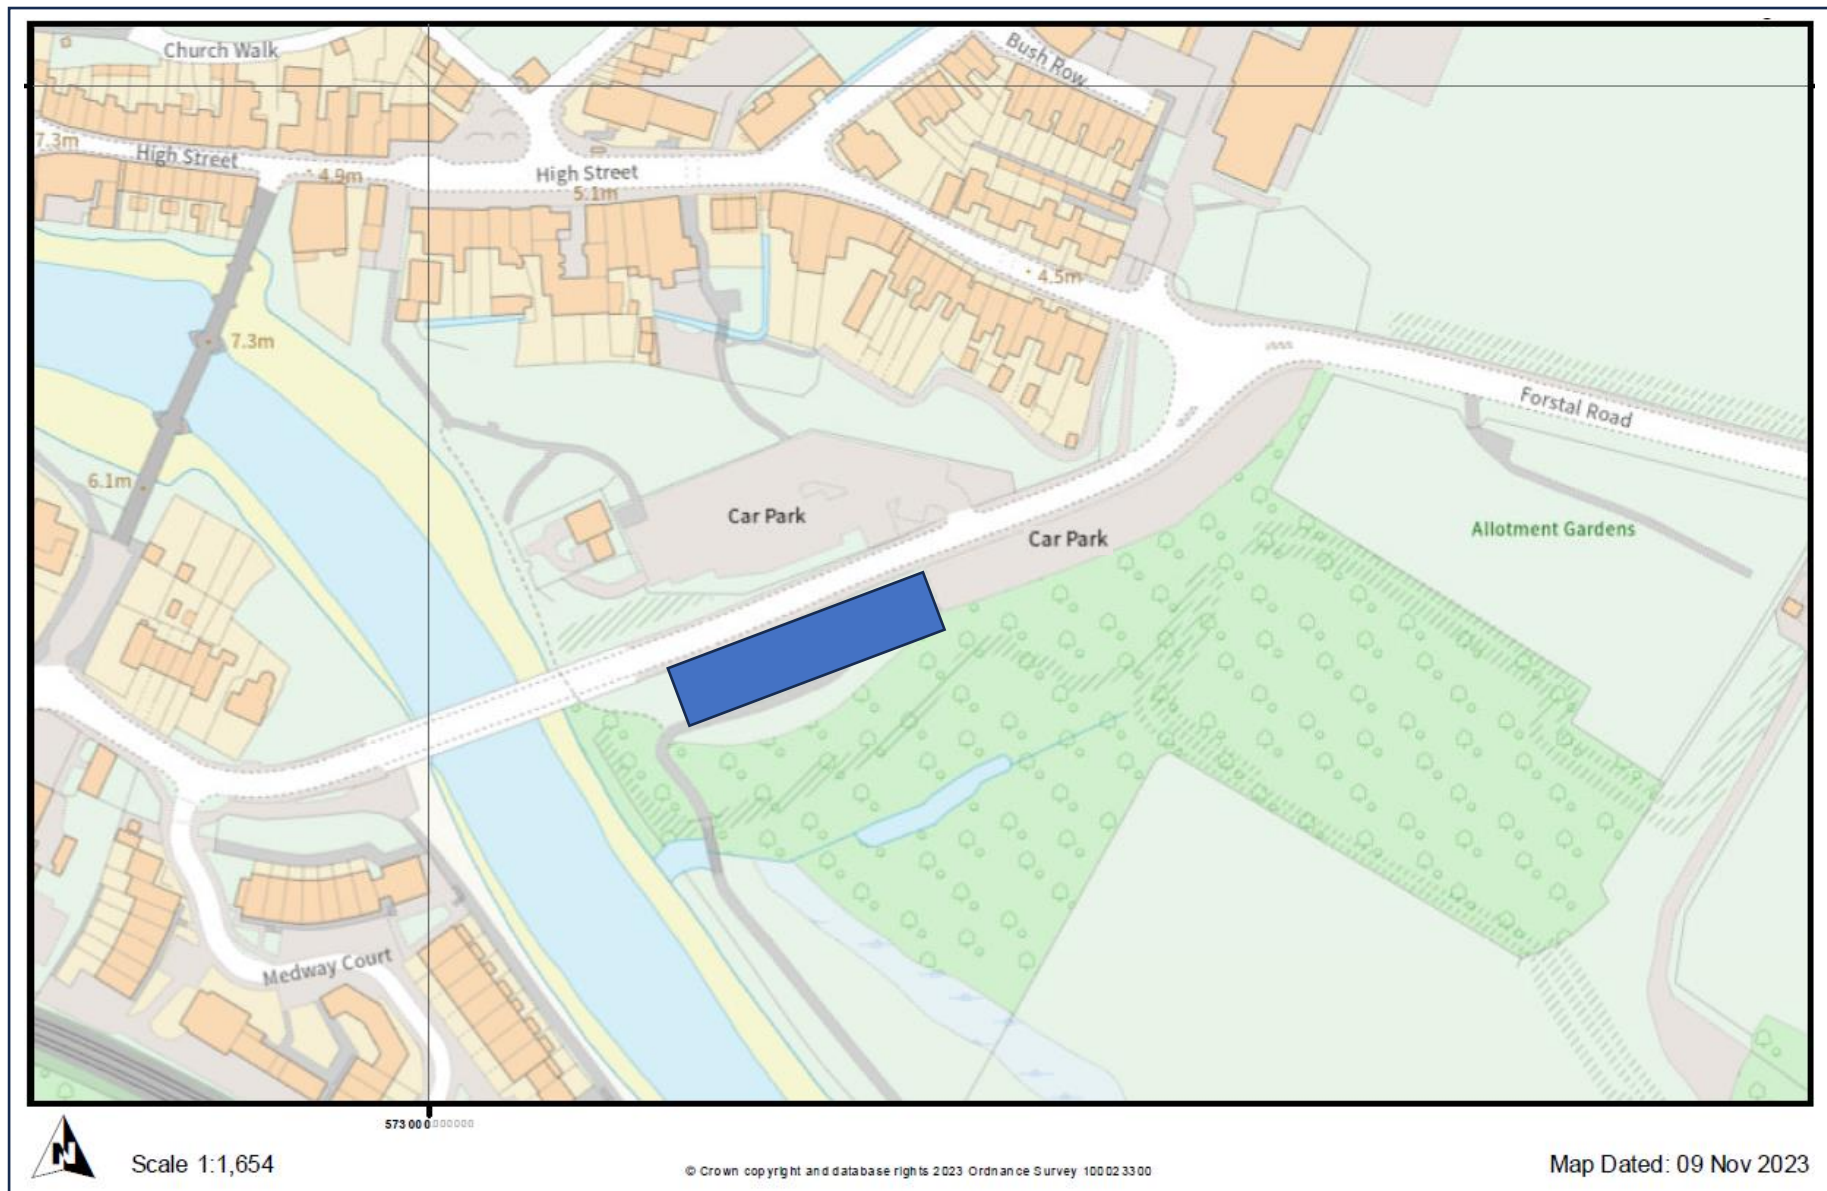

Proposed car park extension subject to design constraints shown in blue.