

Key

- Existing "No waiting at any time" (double yellow lines)
- Existing "Bus Stop Clearway"
- Existing "Limited waiting (Mon-Sat, 8am-6pm, 1 hour, no return 2 hours) and WM1 permit parking bays" (parking bay)
- Existing "Limited waiting (Mon-Sat, 8am-6pm, 1 hour, no return 2 hours) and WM3 permit parking bays" (parking bay)
- Existing "Limited waiting (Mon-Sat, 8am-6pm, 1 hour, no return 2 hours) and WM4 permit parking bays" (parking bay)
- Proposed "Pay & Display parking waiting (Mon-Sun, 8am-8pm, Max 4 hour stay) and WM1 permit parking bays" (parking bay)
- Proposed "Pay & Display parking waiting (Mon-Sun, 8am-8pm, Max 4 hour stay) and WM3 permit parking bays" (parking bay)
- P&D machine

-	-
Revision	Date



STREETSCENE,
LEISURE & TECHNICAL
SERVICES

Parking Team

Gibson Building
Gibson Drive
Kings Hill
West Malling
Kent ME19 4LZ
Tel: 01732 844522

Project Title
**New Parking Charges
West Malling On-street**


Drawing Title
**High Street (north)
Formal consultation**


Drawn ACB Checked RS Date 10/2023

Scale **1 : 1000 @ A4**

Drawing No.
DD/602/2

Rev
-

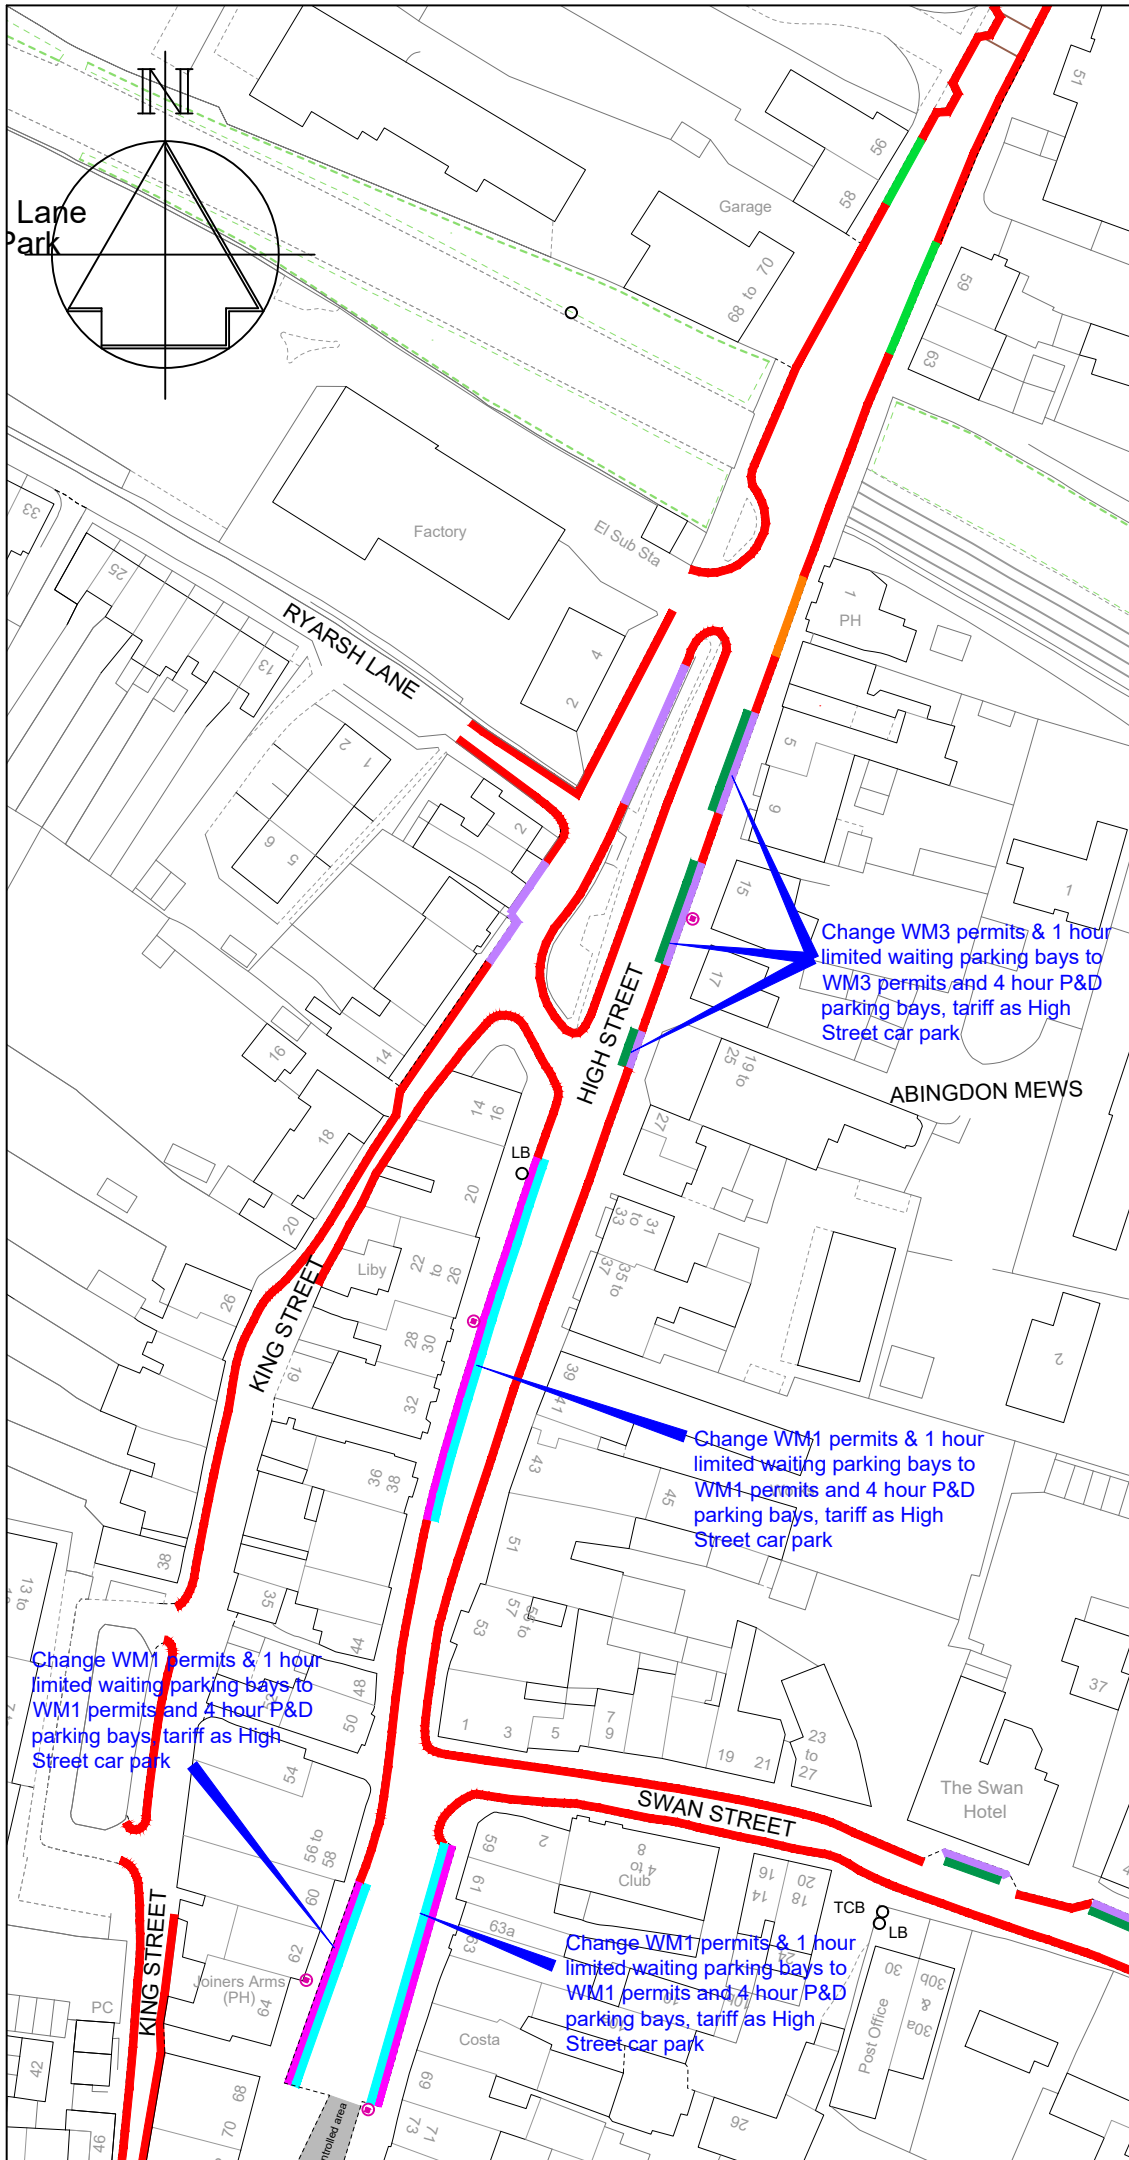

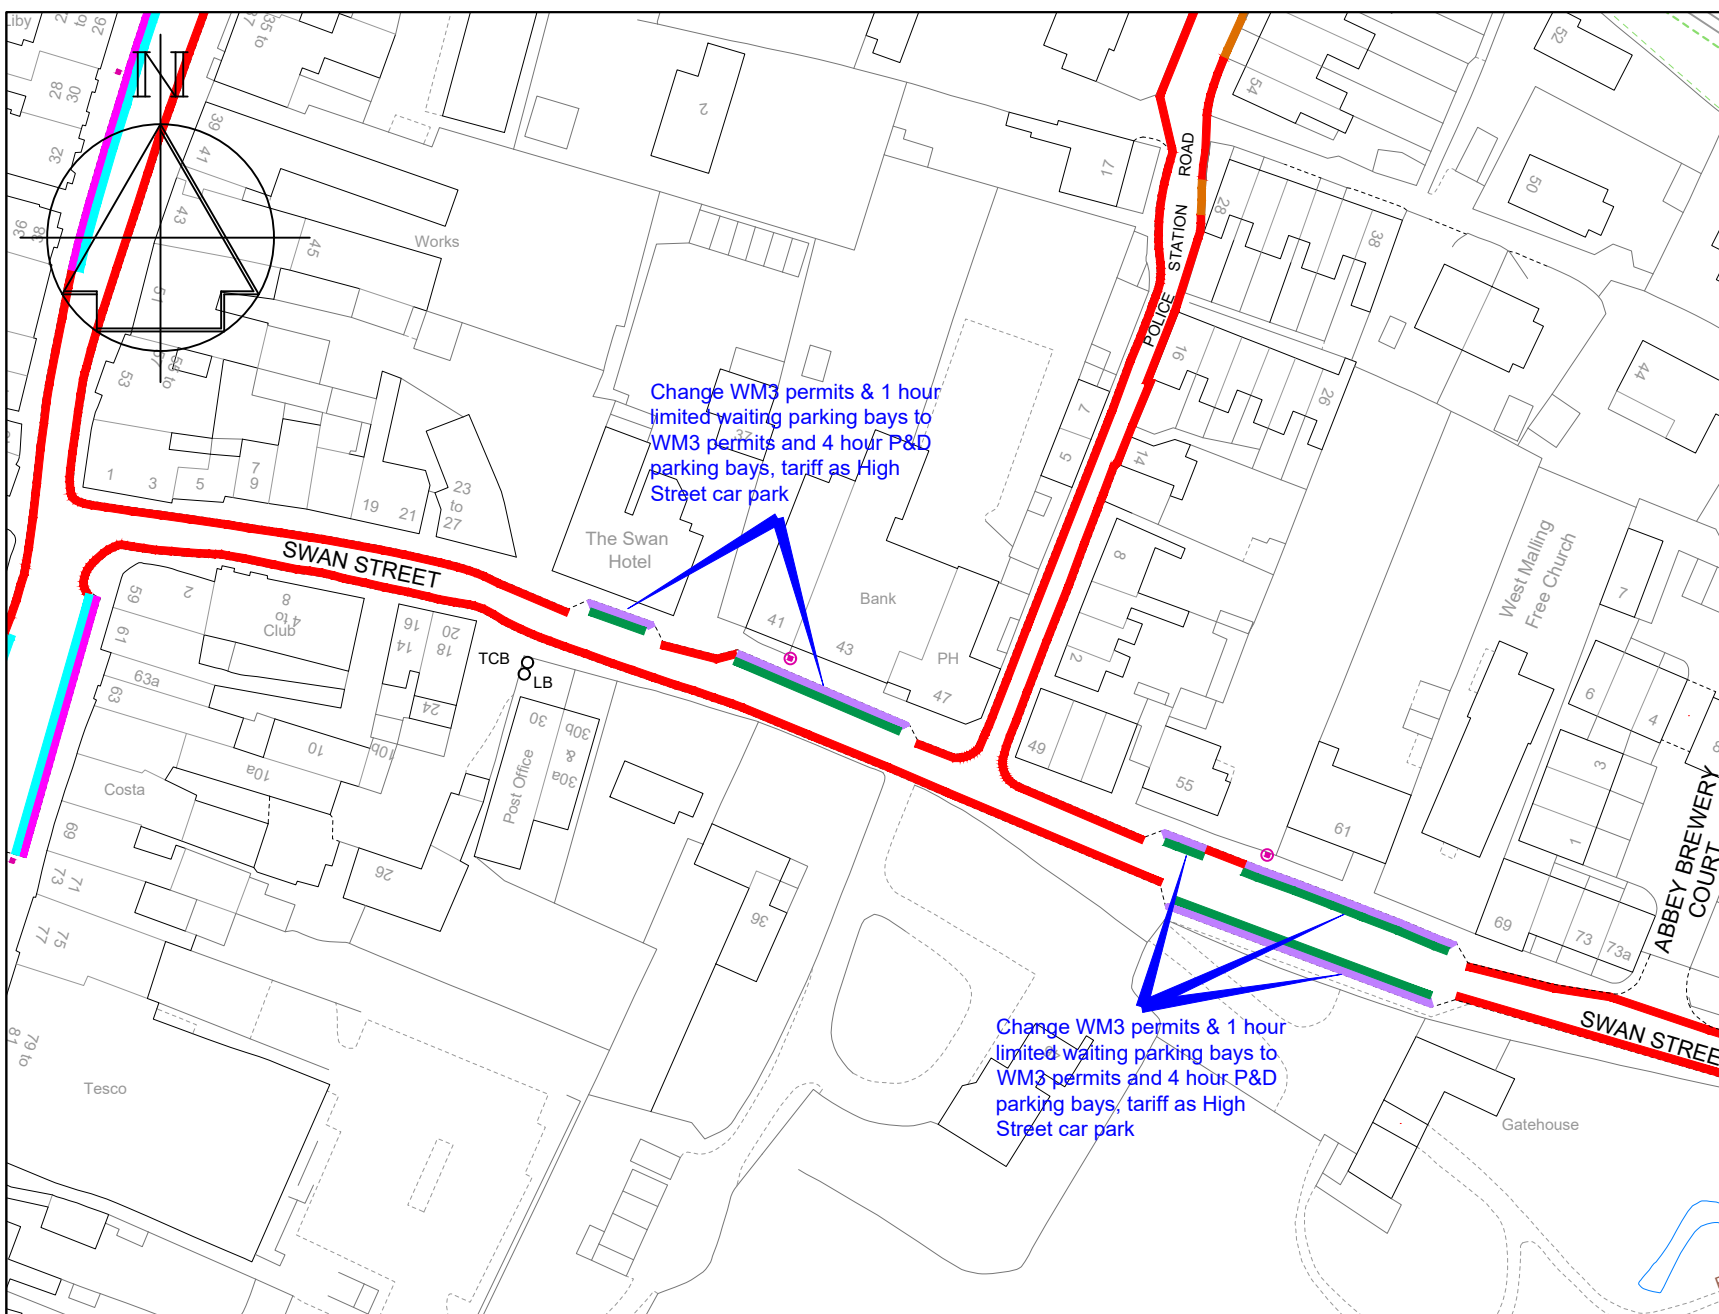

Key

- Existing "No waiting at any time" (double yellow lines)
- Existing "Limited waiting (Mon-Sat, 8am-6pm, 1 hour, no return 2 hours) and WM1 permit parking bays" (parking bay)
- Existing "Limited waiting (Mon-Sat, 8am-6pm, 1 hour, no return 2 hours) and WM3 permit parking bays" (parking bay)
- Proposed "Pay & Display parking waiting (Mon-Sun, 8am-8pm, Max 4 hour stay) and WM1 permit parking bays" (parking bay)
- Proposed "Pay & Display parking waiting (Mon-Sun, 8am-8pm, Max 4 hour stay) and WM3 permit parking bays" (parking bay)
- P&D machine



Technical Services
Gibson Building
Gibson Drive
Kings Hill
West Malling
Kent ME19 4LZ
Tel: 01732 844522

Project Title

New Parking Charges
West Malling - On-street
Formal consultation

Drawing Title

Formal Consultation
Swan Street

Drawn ACB	Checked RS	Date 10/2023
Scale 1 : 1000 @ A4		
Drawing No. DD/602/3		Rev -